


1/30/2008 \$TIME\$ P:\City_of_Glendale\m\NorthernDCR30\cadd\plan_Sheets\Ultimate\south_ql\gn*T1108south_p119.dgn

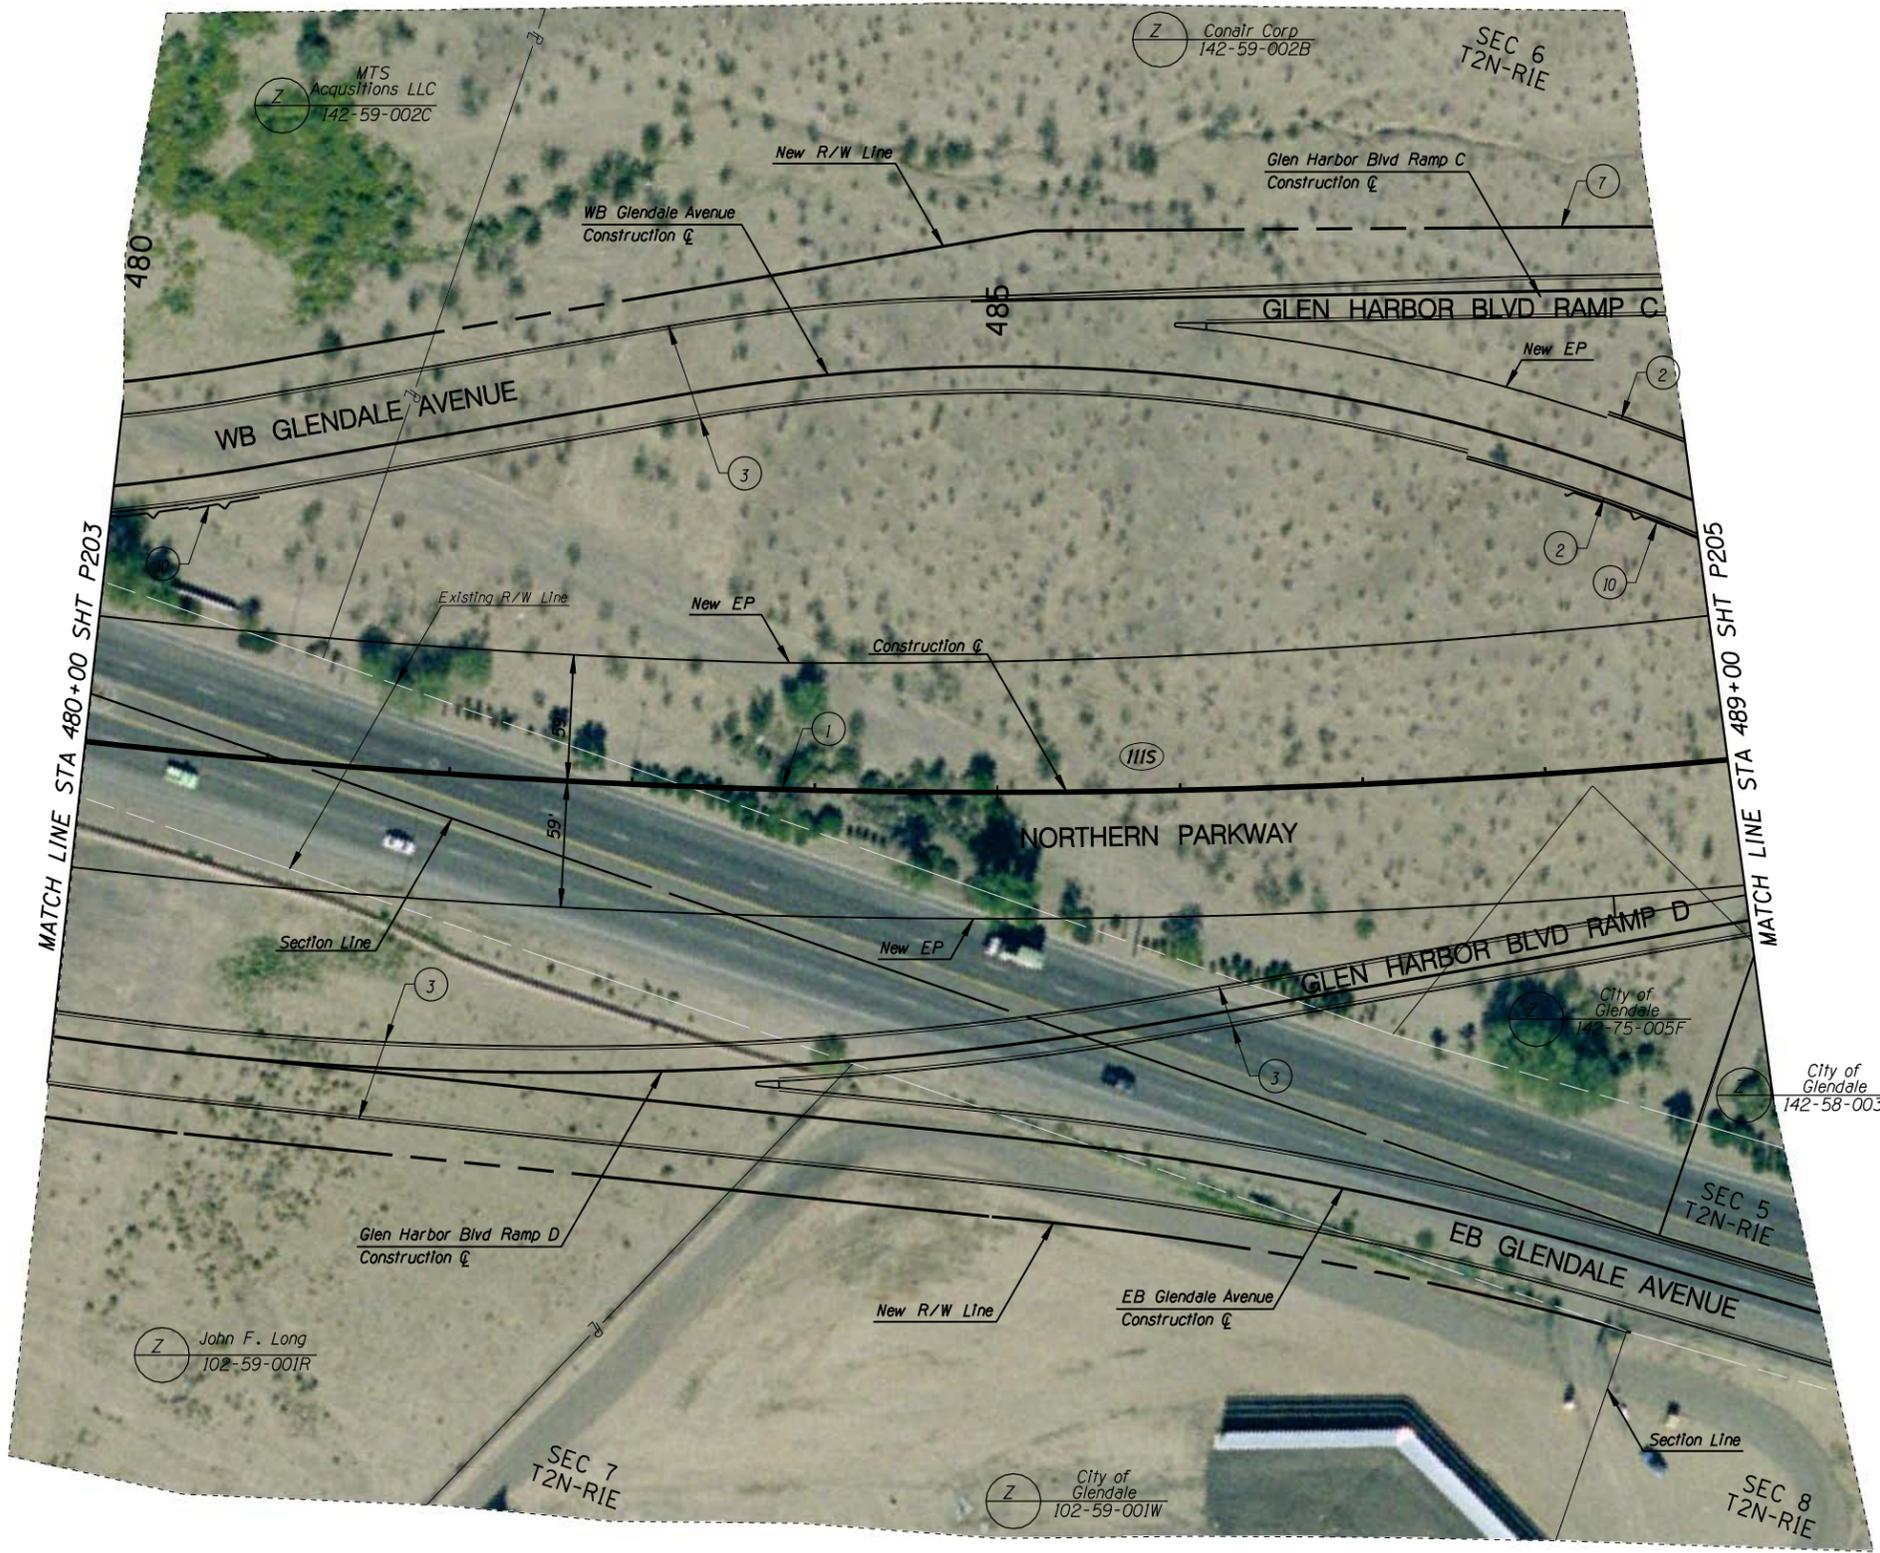

F.W.H.A. REGION	STATE	PROJECT NO.	SHEET NO.	TOTAL SHEETS	RECORD DRAWING
9	AZ.	T195	XX	XX	XXXX

<input type="checkbox"/>	REMOVAL /RELOCATE	<input type="checkbox"/>
7		

○ **CONSTRUCTION** ○

- ① New Median Barrier
- ② New Half Barrier
- ③ New Curb & Gutter
- ④
- ⑤
- ⑥
- ⑦ New R/W Fence
- ⑧
- ⑨
- ⑩ New Retaining Wall

NO.	REVISION	BY	DATE

MARICOPA COUNTY
DEPARTMENT OF TRANSPORTATION
ENGINEERING DIVISION

NORTHERN PARKWAY
LOOP 303 to GRAND AVENUE
PROJECT NO. T195

PRELIMINARY NOT FOR CONSTRUCTION	DESIGNED	P T BACA/R HOOKEY	1/08
	DRAWN	L WAGNER	1/08
	CHECKED	R MILES	1/08



SOUTHERN ALIGNMENT PAVING PLAN SHT
STA 480+00 TO STA 489+00

SHEET
P204



F.W.H.A. REGION	STATE	PROJECT NO.	SHEET NO.	TOTAL SHEETS	RECORD DRAWING
9	AZ.	T195	XX	XX	XXXX

REMOVAL /RELOCATE

7

CONSTRUCTION

- ① New Median Barrier
- ② New Half Barrier
- ③ New Curb & Gutter
- ④
- ⑤
- ⑥
- ⑦
- ⑧ New R/W Fence
- ⑨
- ⑩ New Retaining Wall

NO.	REVISION	BY	DATE

MARICOPA COUNTY
DEPARTMENT OF TRANSPORTATION
ENGINEERING DIVISION

NORTHERN PARKWAY
LOOP 303 to GRAND AVENUE
PROJECT NO. T195


PRELIMINARY NOT FOR CONSTRUCTION	DESIGNED	P T BACA/R HOOKEY	1/08
	DRAWN	L WAGNER	1/08
	CHECKED	R MILES	1/08

URS

SOUTHERN ALIGNMENT PAVING PLAN SHT
STA 489+00 TO STA 500+00

SHEET
P205

TRACS NO. 0000 MA MMA 55593 01C

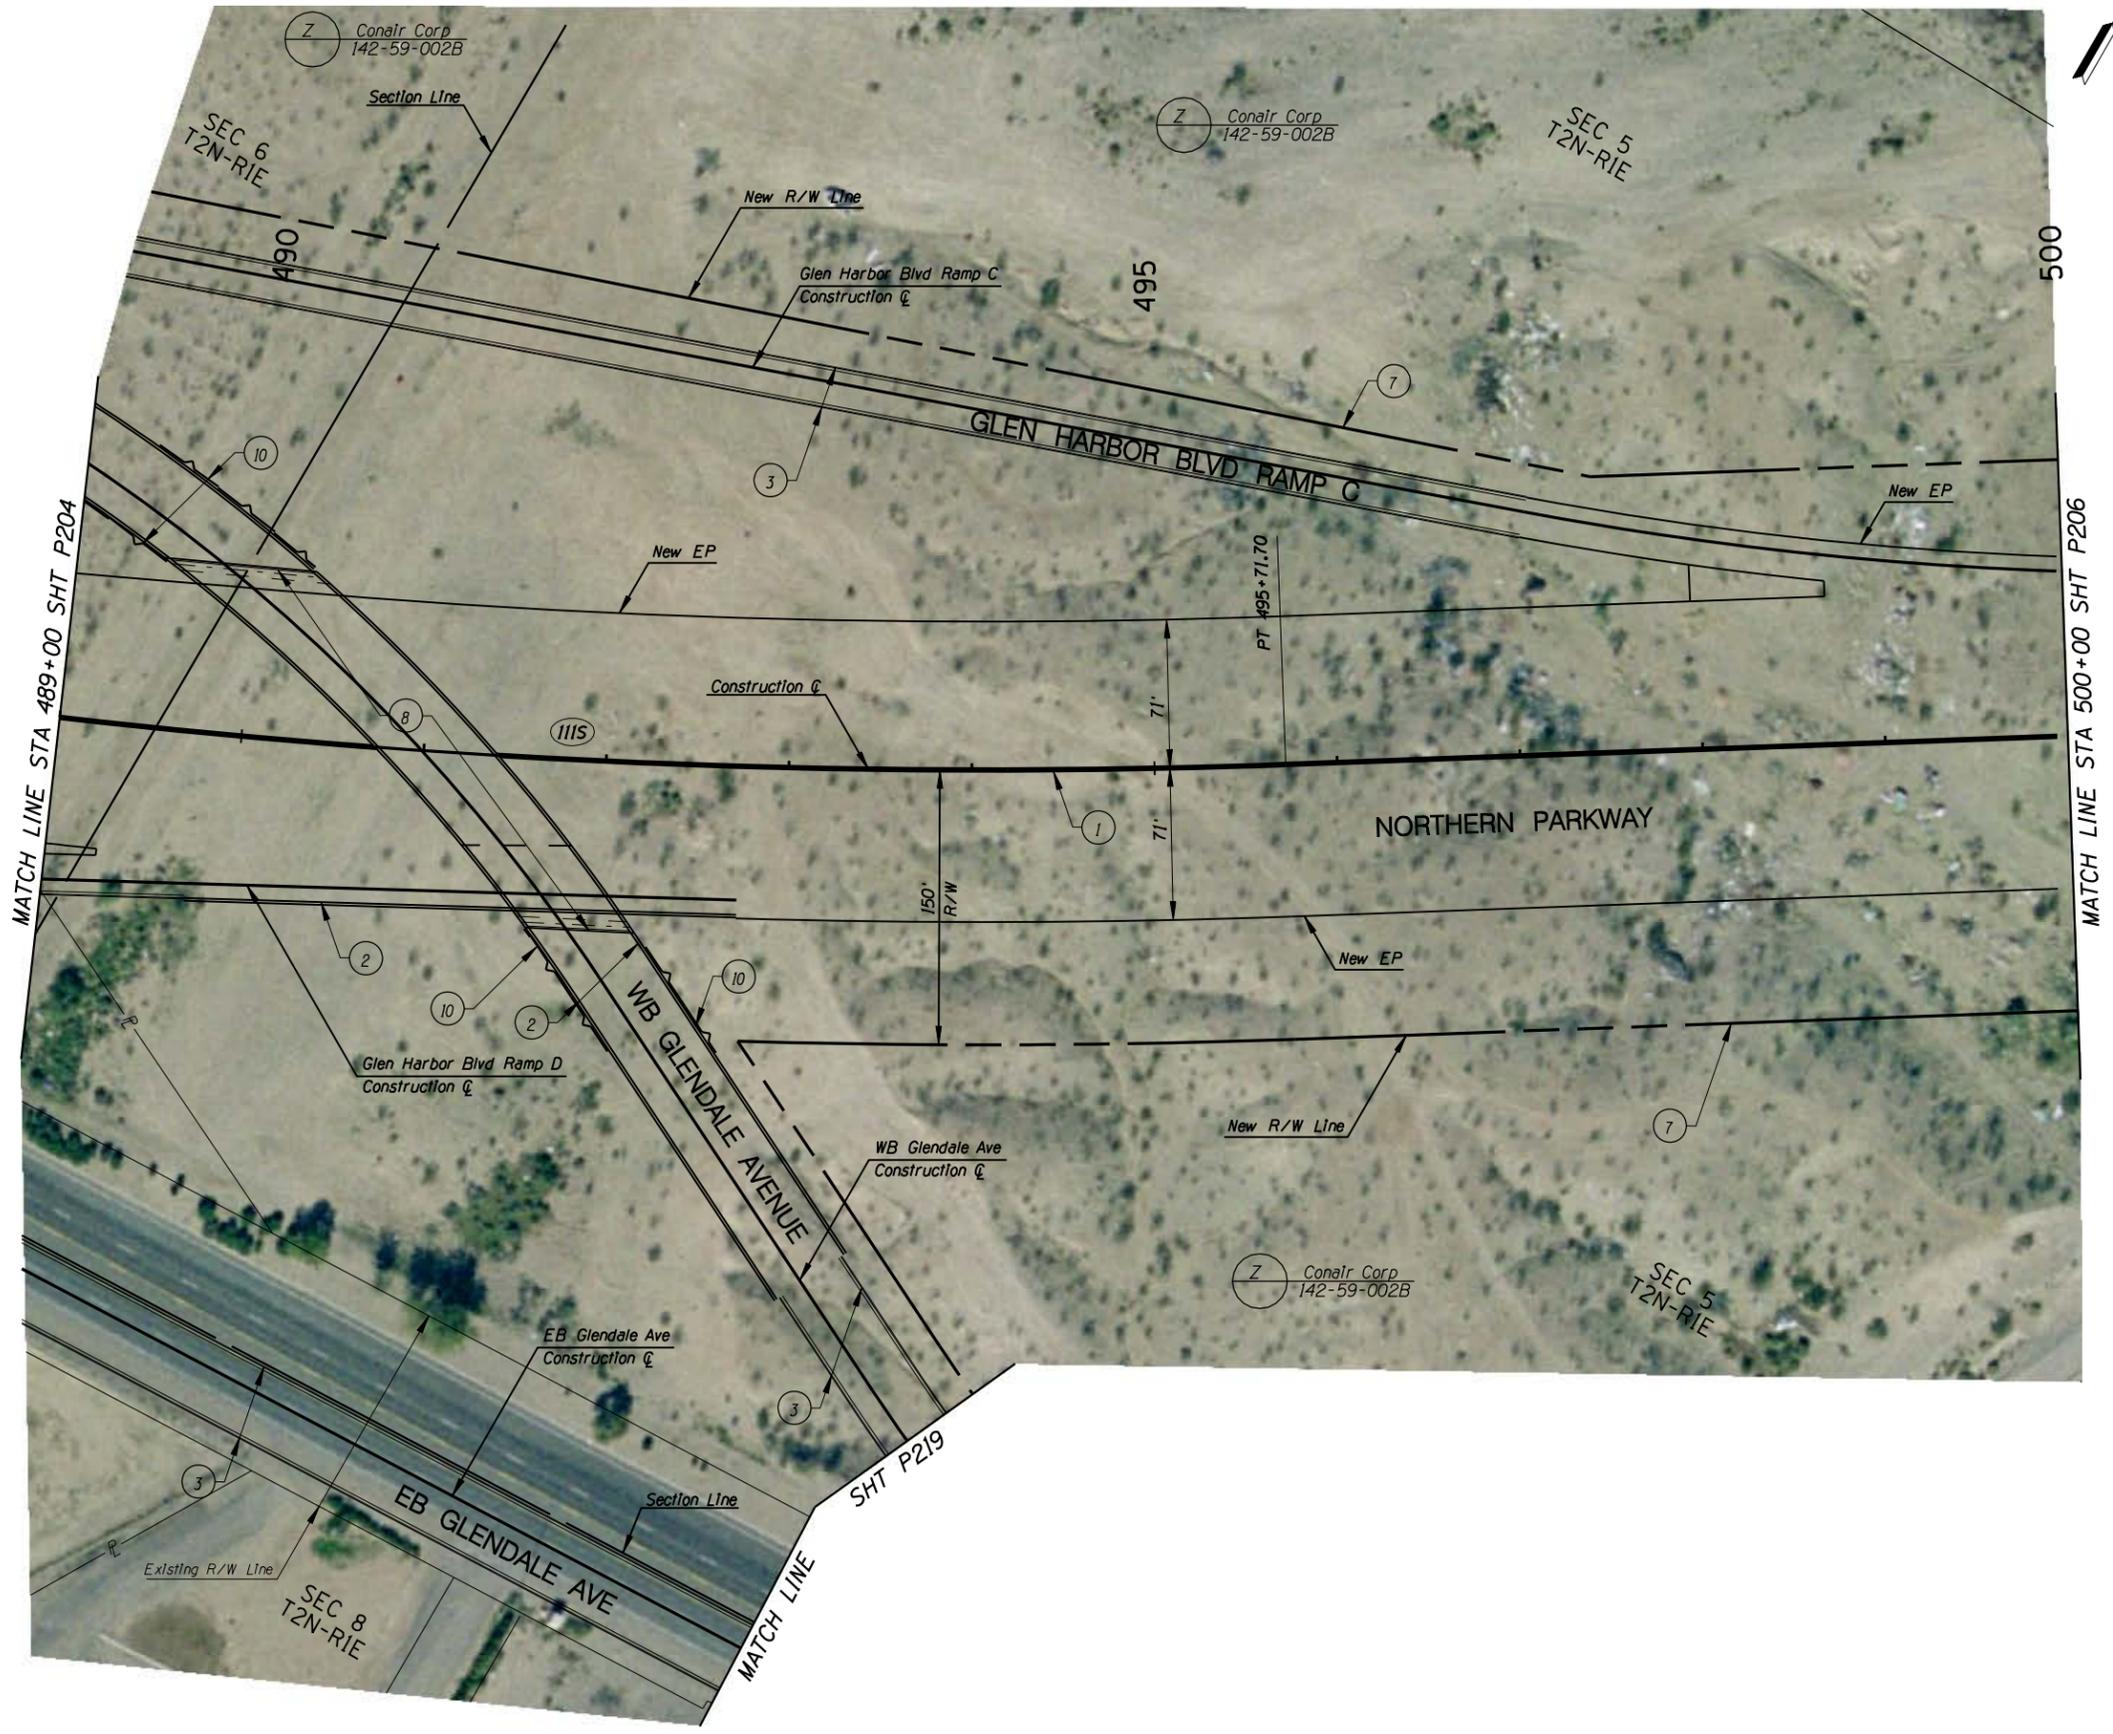

1/30/2008 \$TIME\$ P:\City_of_Glendale\m\NorthernDCR30\cadd\plan_sheets\ultimate\south\align\T1108south_p120.dgn



1/30/2008 \$TIME\$
 P:\City_of_Glendale\NorthernDCR30\cadd\plan_sheets\util\mate\south_align\T1108south_p121.dgn



F.W.H.A. REGION	STATE	PROJECT NO.	SHEET NO.	TOTAL SHEETS	RECORD DRAWING
9	AZ.	T195	XX	XX	XXXX

REMOVAL /RELOCATE



CONSTRUCTION

- ① New Median Barrier
- ②
- ③
- ④
- ⑤
- ⑥
- ⑦ New R/W Fence
- ⑧
- ⑨
- ⑩

NO.	REVISION	BY	DATE
MARICOPA COUNTY DEPARTMENT OF TRANSPORTATION ENGINEERING DIVISION			
NORTHERN PARKWAY LOOP 303 to GRAND AVENUE PROJECT NO. T195			
PRELIMINARY NOT FOR CONSTRUCTION	DESIGNED	P T BACA/R HOOKEY	1/08
	DRAWN	L WAGNER	1/08
	CHECKED	R MILES	1/08
SOUTHERN ALIGNMENT PAVING PLAN SHT STA 500+00 TO STA 510+00			SHEET P206



1/30/2008 \$TIME\$ P:\City_of_Glendale\m\NorthernDCR30\cadd\plan_Sheets\Ultimate\south_align\T1108south_p122.dgn

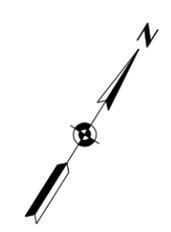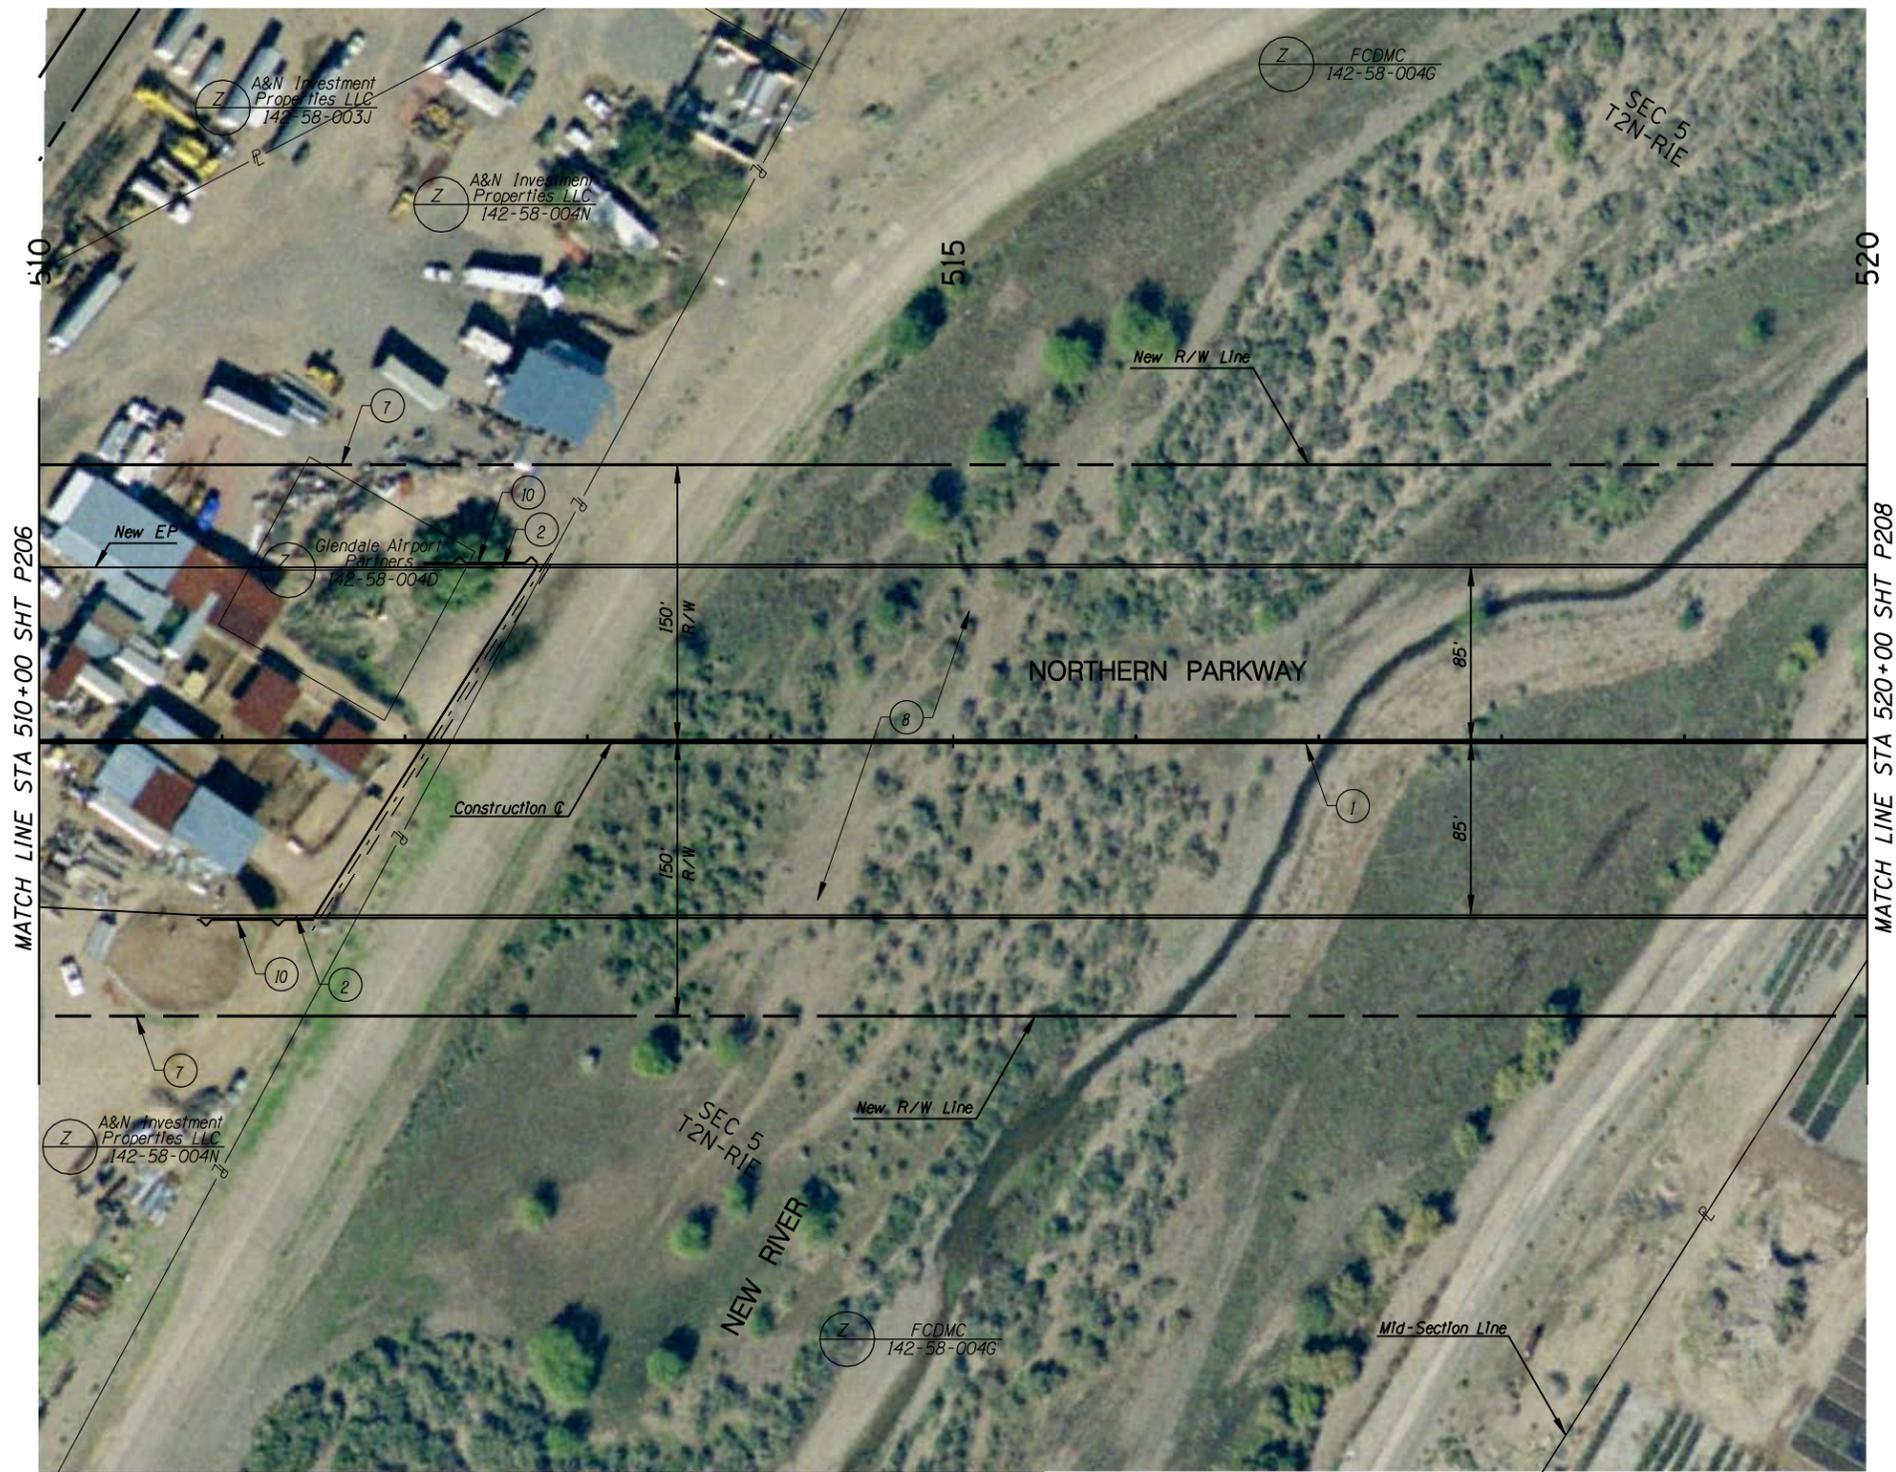

F.W.H.A. REGION	STATE	PROJECT NO.	SHEET NO.	TOTAL SHEETS	RECORD DRAWING
9	AZ.	T195	XX	XX	XXXX

<input type="checkbox"/> REMOVAL /RELOCATE <input type="checkbox"/>	
[]	



<input type="checkbox"/> CONSTRUCTION <input type="checkbox"/>	
①	New Median Barrier
②	New Half Barrier
③	
④	
⑤	
⑥	
⑦	New R/W Fence
⑧	New Bridge
⑨	
⑩	New Retaining Wall

NO.	REVISION	BY	DATE
MARICOPA COUNTY DEPARTMENT OF TRANSPORTATION ENGINEERING DIVISION			
NORTHERN PARKWAY LOOP 303 to GRAND AVENUE PROJECT NO. T195			
PRELIMINARY NOT FOR CONSTRUCTION	DESIGNED	P T BACA/R HOOKEY	1/08
	DRAWN	L WAGNER	1/08
	CHECKED	R MILES	1/08
URS			

SOUTHERN ALIGNMENT PAVING PLAN SHT STA 510+00 TO STA 520+00 SHEET P207
 TRACS NO. 0000 MA MMA 55593 OIC



1/30/2008 \$TIME\$ P:\City_of_Glendale\NorthernDCR30\cadd\plan_sheets\util\mate\south\util\gn*T1108south_p123.dgn

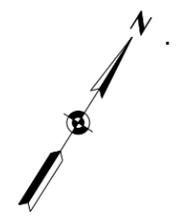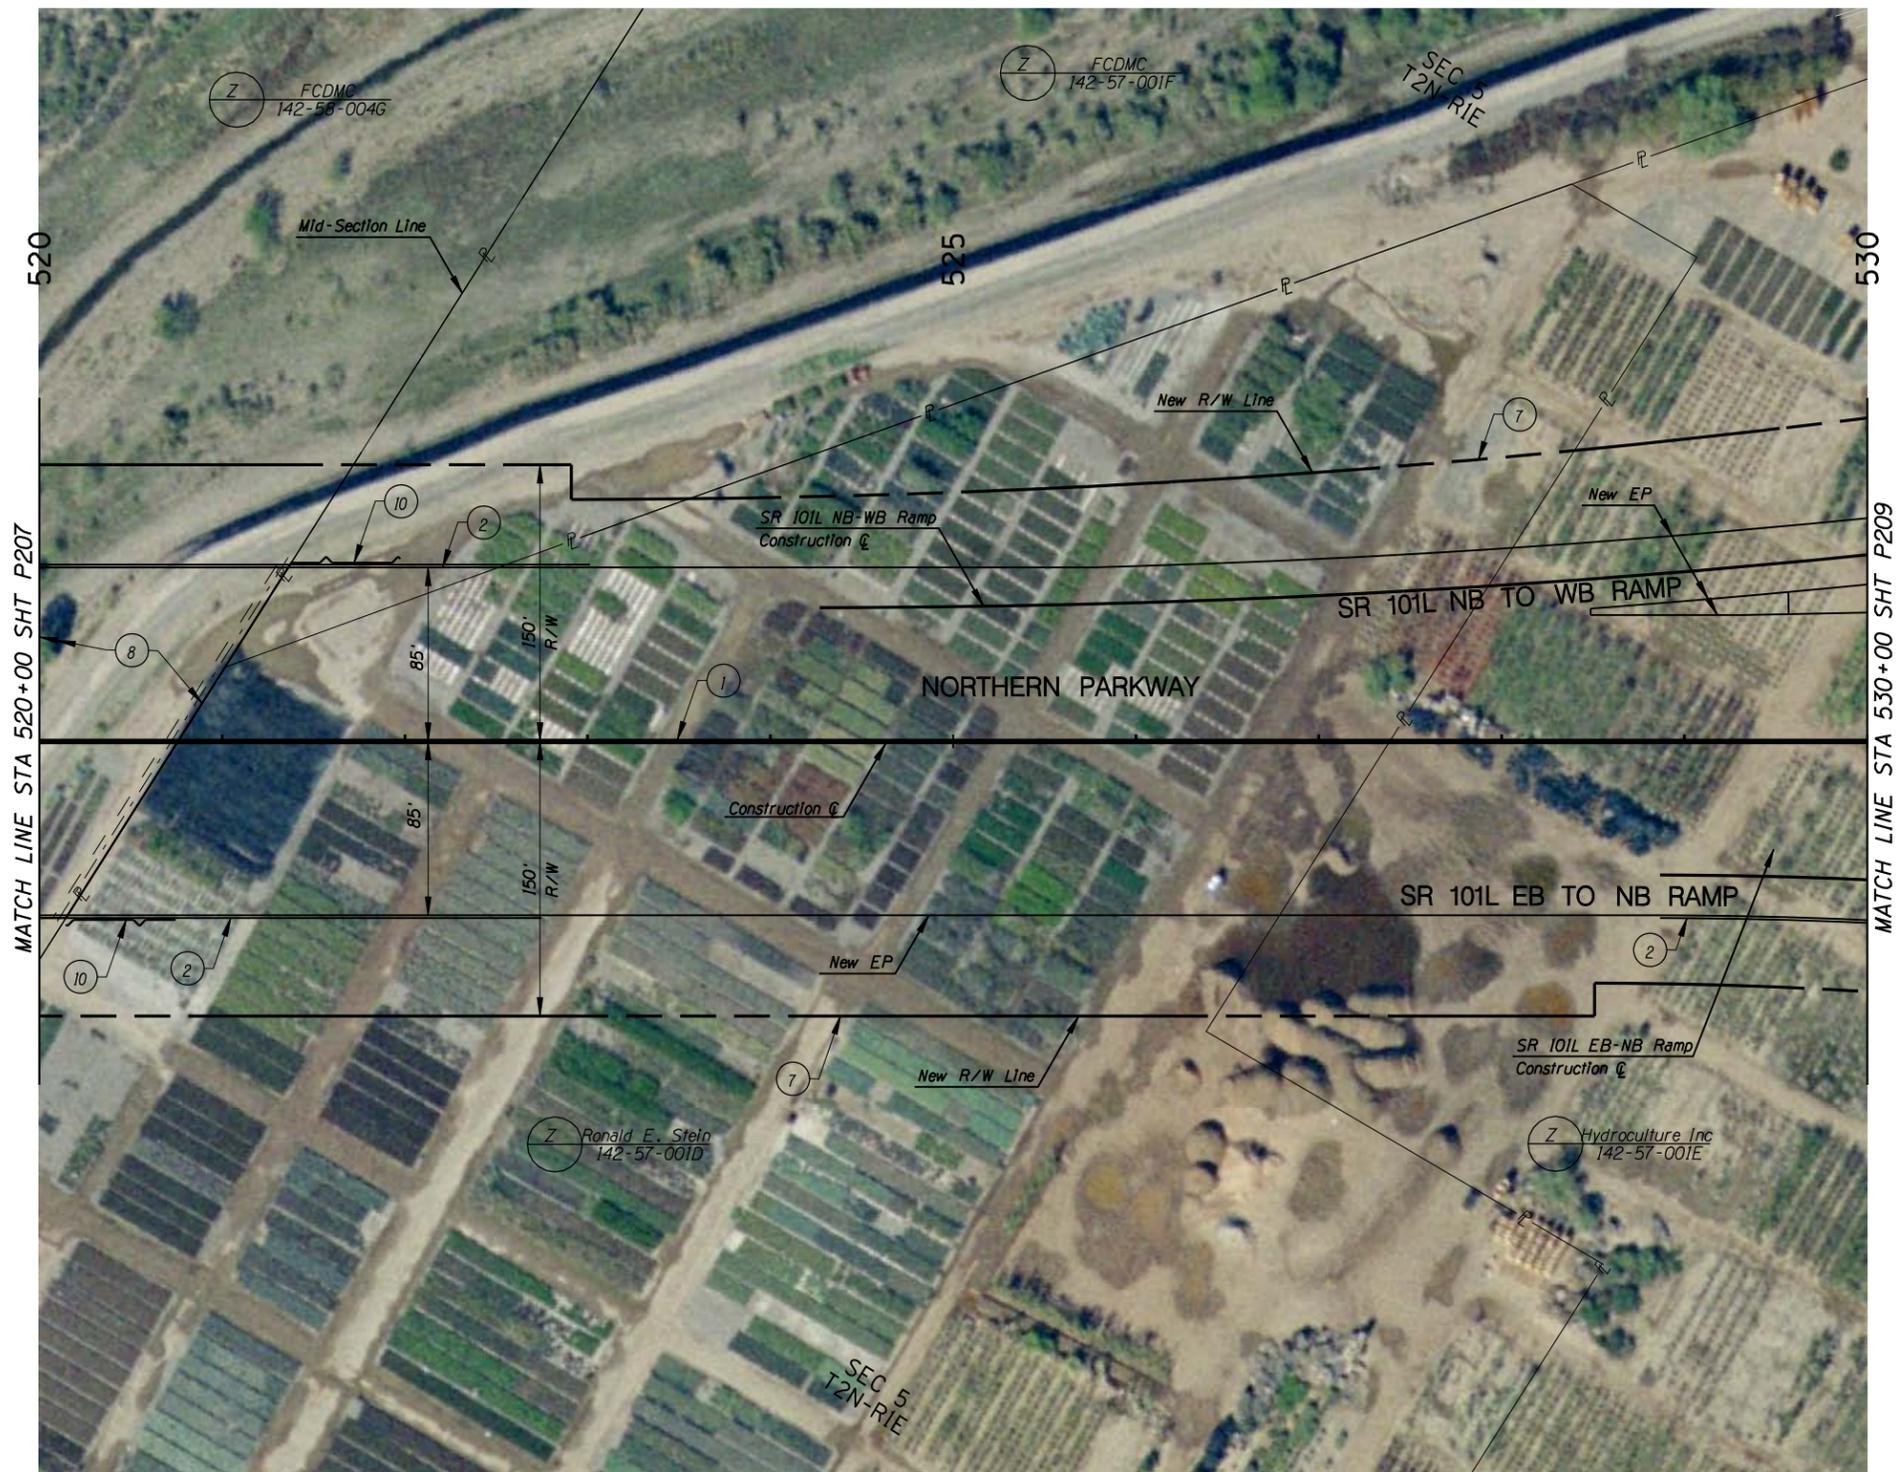

F.W.H.A. REGION	STATE	PROJECT NO.	SHEET NO.	TOTAL SHEETS	RECORD DRAWING
9	AZ.	T195	XX	XX	XXXX

<input type="checkbox"/>	REMOVAL /RELOCATE	<input type="checkbox"/>
7		

CONSTRUCTION

- ① New Median Barrier
- ② New Half Barrier
- ③
- ④
- ⑤
- ⑥
- ⑦ New R/W Fence
- ⑧
- ⑨
- ⑩ New Retaining Wall

NO.	REVISION	BY	DATE

MARICOPA COUNTY
DEPARTMENT OF TRANSPORTATION
ENGINEERING DIVISION

NORTHERN PARKWAY
LOOP 303 to GRAND AVENUE
PROJECT NO. T195

PRELIMINARY NOT FOR CONSTRUCTION	DESIGNED	P T BACA/R HOOKEY	1/08
	DRAWN	L WAGNER	1/08
	CHECKED	R MILES	1/08



SOUTHERN ALIGNMENT PAVING PLAN SHT
STA 520+00 TO STA 530+00 SHEET
P208



1/30/2008 \$TIME\$
 P:\City_of_Glendale\NorthernDCR30\cadd\plan_sheets\util\mate\south\align\T108south_p124.dgn

F.W.H.A. REGION	STATE	PROJECT NO.	SHEET NO.	TOTAL SHEETS	RECORD DRAWING
9	AZ.	T195	XX	XX	XXXX

REMOVAL /RELOCATE

CONSTRUCTION

- ① New Median Barrier
- ② New Half Barrier
- ③
- ④
- ⑤
- ⑥
- ⑦ New R/W Fence
- ⑧ New Bridge
- ⑨
- ⑩ New Retaining Wall

NO.	REVISION	BY	DATE

MARICOPA COUNTY
 DEPARTMENT OF TRANSPORTATION
 ENGINEERING DIVISION

NORTHERN PARKWAY
 LOOP 303 to GRAND AVENUE
 PROJECT NO. T195


PRELIMINARY NOT FOR CONSTRUCTION	DESIGNED	P T BACA/R HOOKEY	1/08
	DRAWN	L WAGNER	1/08
	CHECKED	R MILES	1/08

URS


SOUTHERN ALIGNMENT PAVING PLAN SHT
 STA 530+00 TO STA 540+00

SHEET
 P209

TRACS NO. 0000 MA MMA 5593 01C

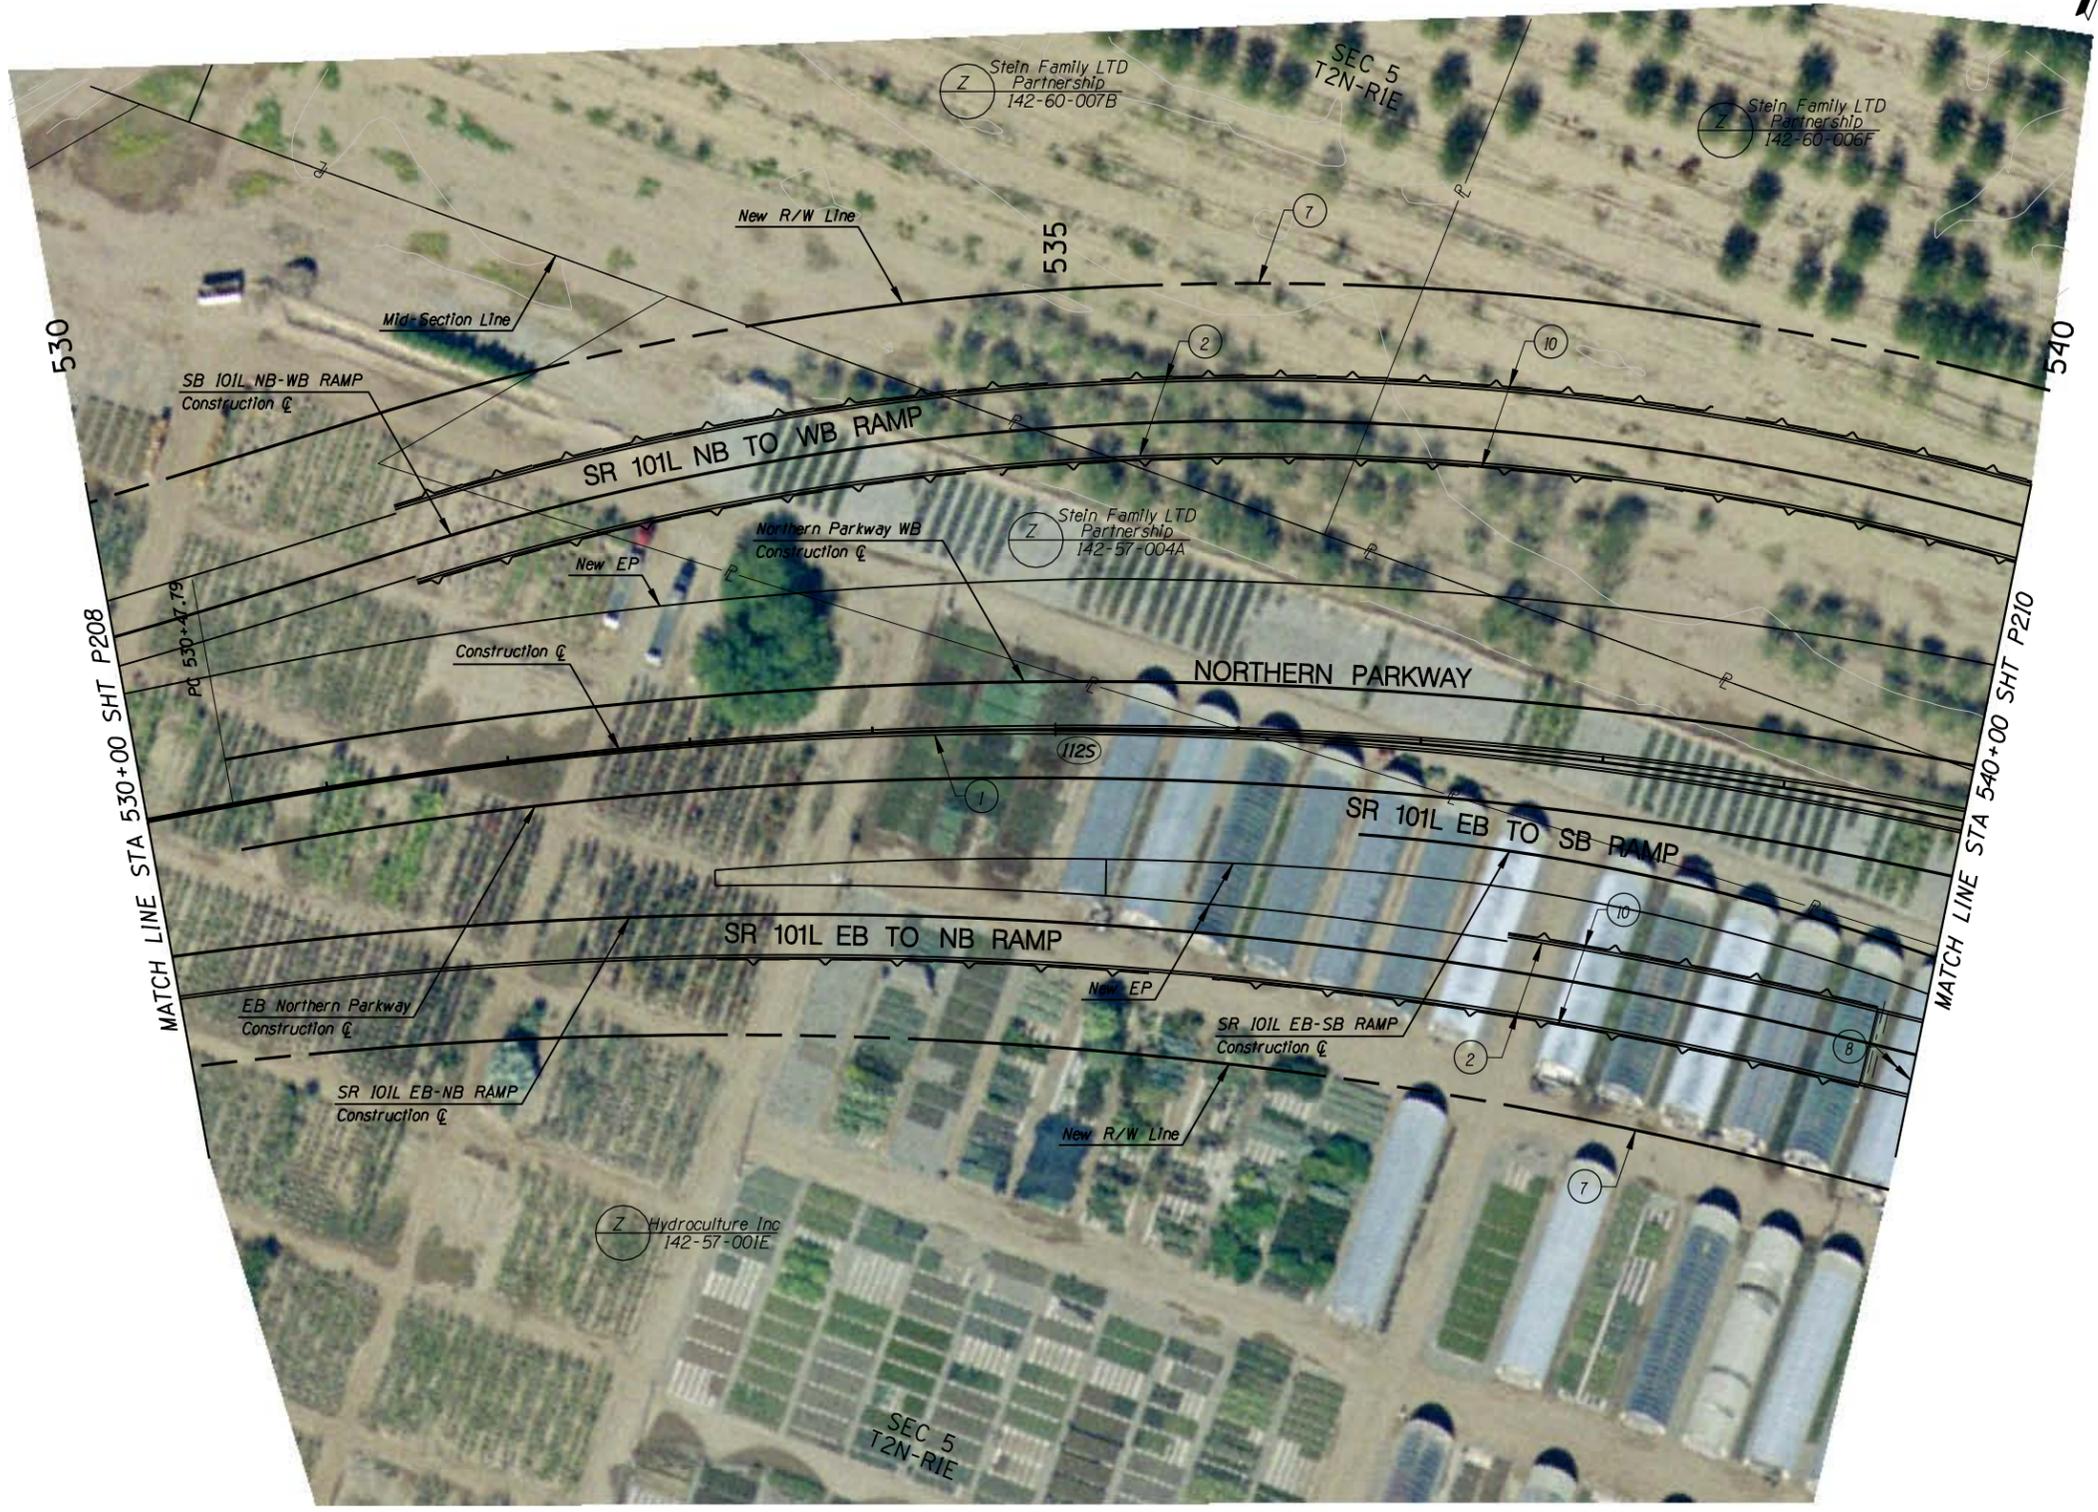

1/30/2008 \$TIME\$
 P:\City_of_Glendale\NorthernDCR30\cadd\plan_sheets\util\mate\south_align\T108south_p125.dgn

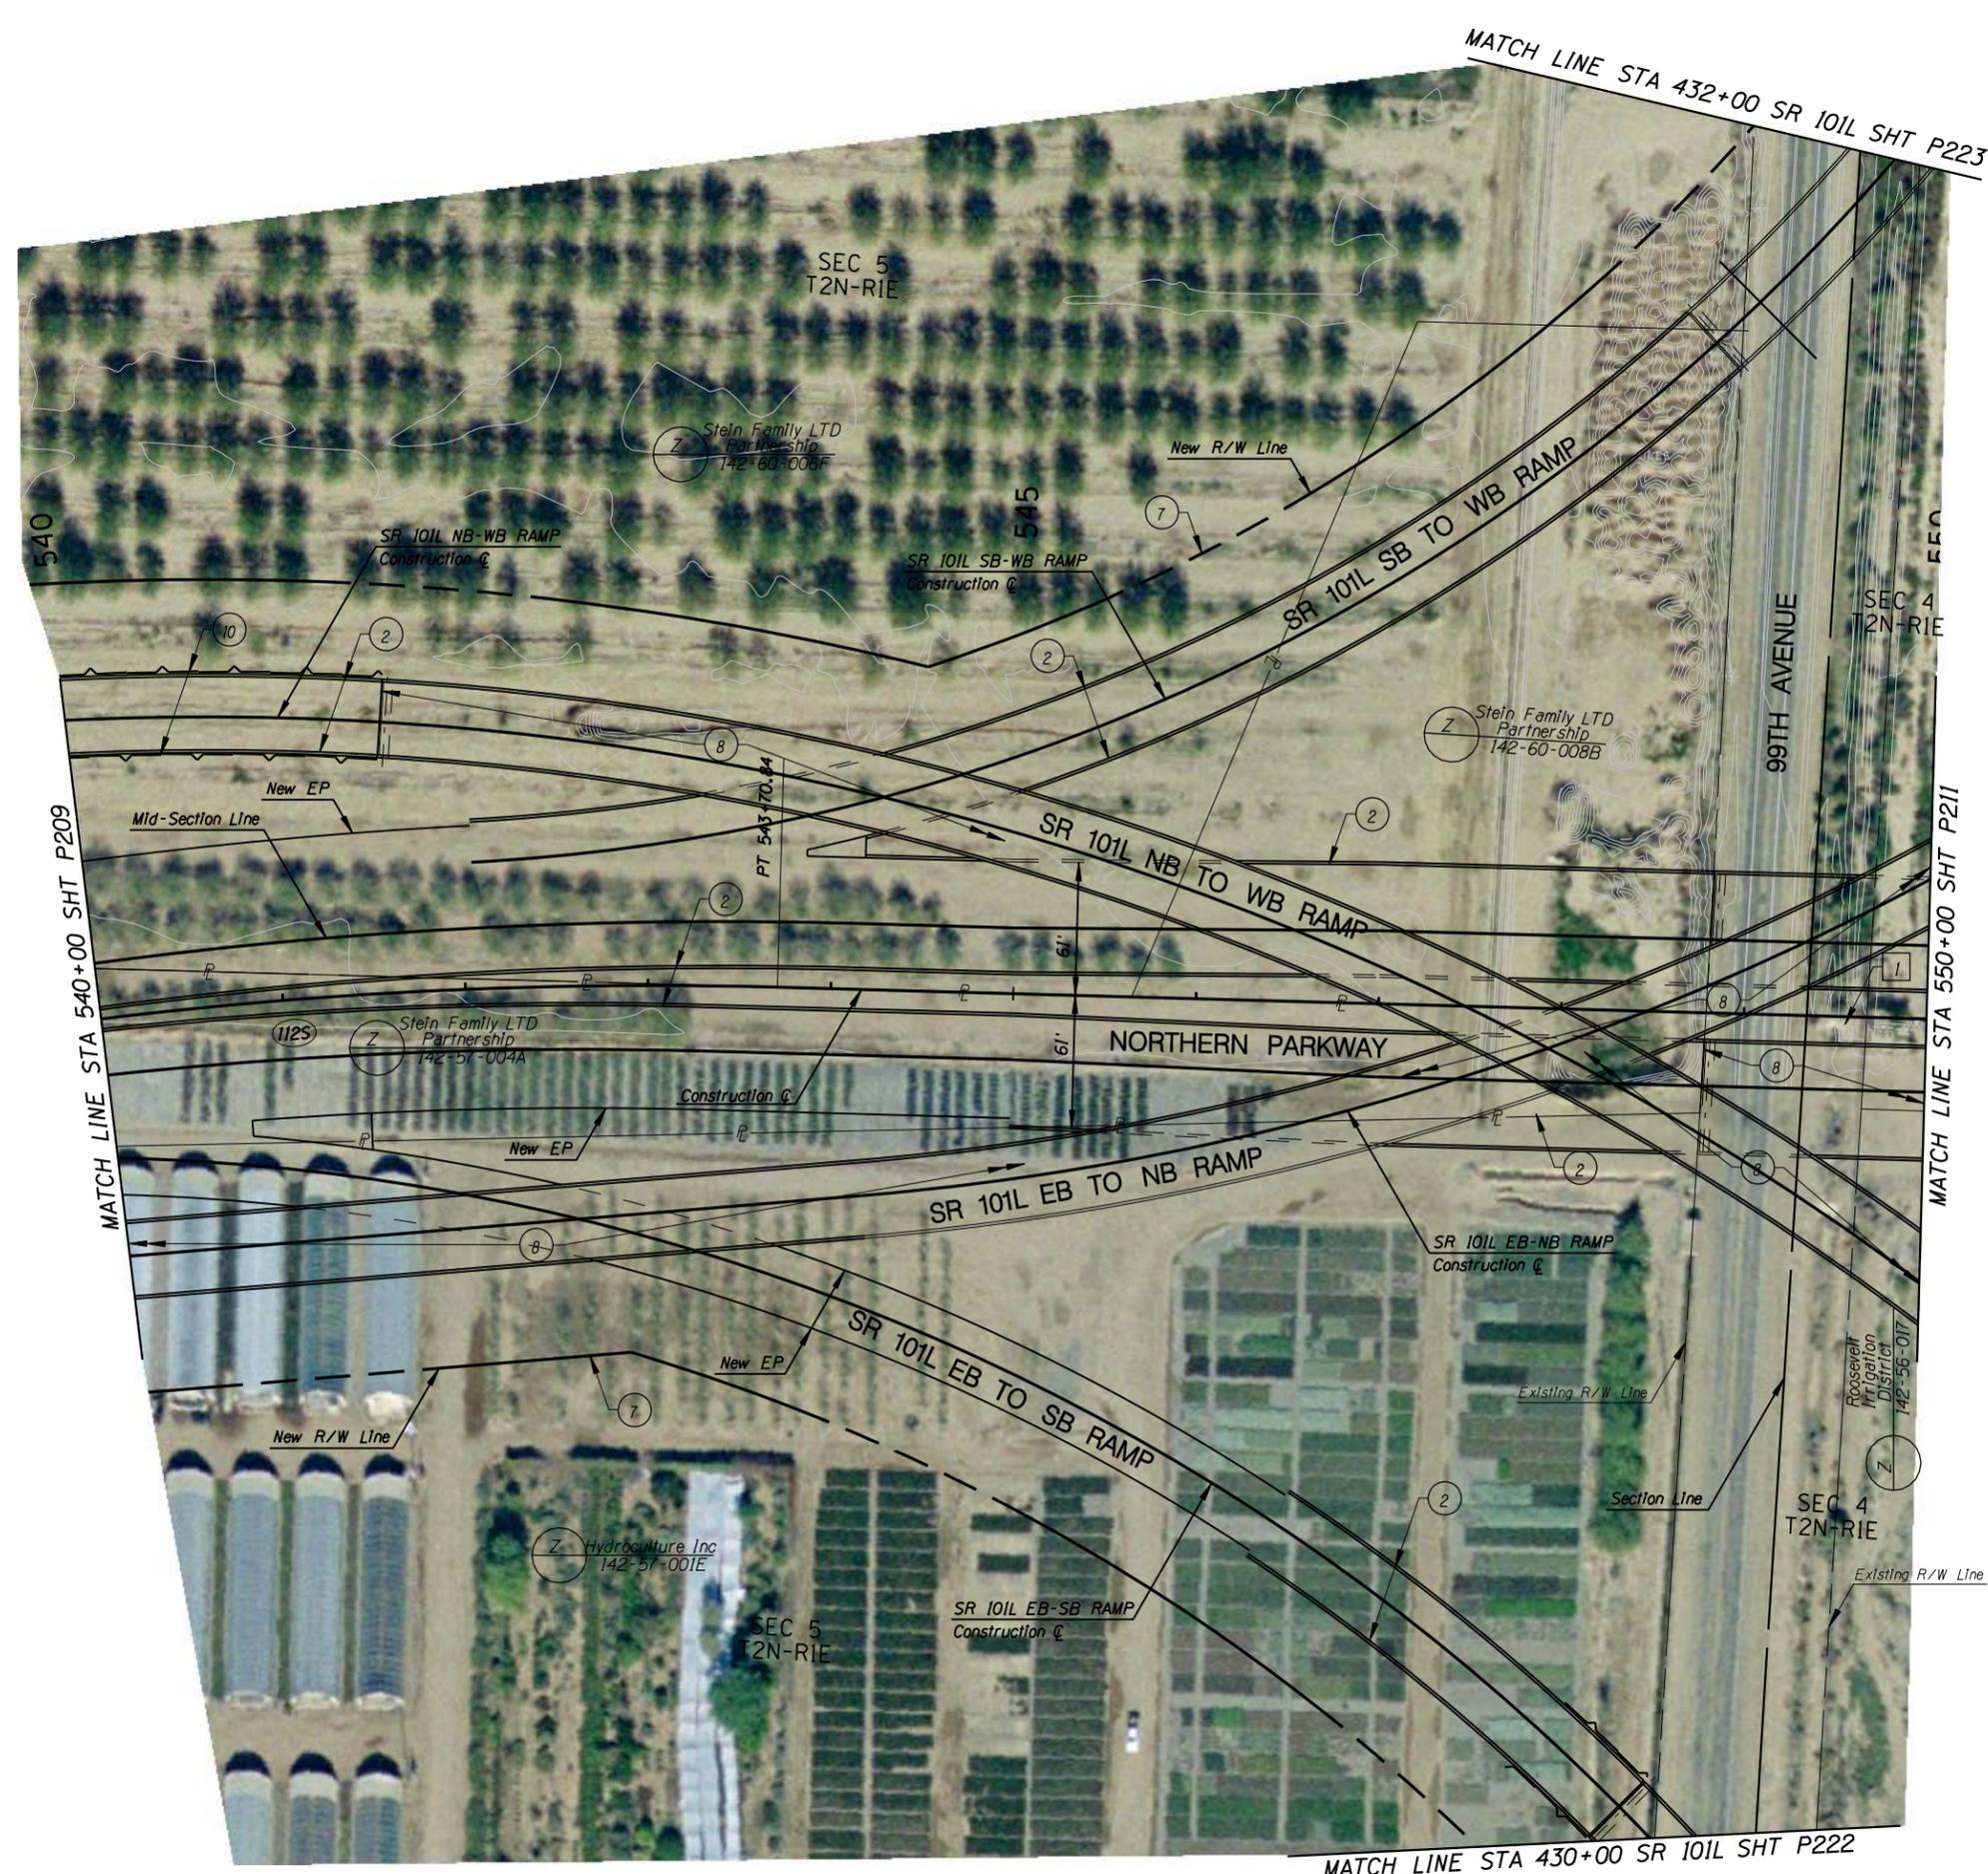

F.W.H.A. REGION	STATE	PROJECT NO.	SHEET NO.	TOTAL SHEETS	RECORD DRAWING
9	AZ.	T195	XX	XX	XXXXX

<input type="checkbox"/>	REMOVAL /RELOCATE	<input type="checkbox"/>
<input checked="" type="checkbox"/>	Relocate Irrigation Well	

<input type="checkbox"/>	CONSTRUCTION	<input type="checkbox"/>
①		
②	New Half Barrier	
③		
④		
⑤		
⑥		
⑦	New R/W Fence	
⑧	New Bridge	
⑨		
⑩	New Retaining Wall	

NO.	REVISION	BY	DATE
MARICOPA COUNTY DEPARTMENT OF TRANSPORTATION ENGINEERING DIVISION			
NORTHERN PARKWAY LOOP 303 to GRAND AVENUE PROJECT NO. T195			
PRELIMINARY NOT FOR CONSTRUCTION	DESIGNED	P T BACA/R HOOKEY	1/08
	DRAWN	L WAGNER	1/08
	CHECKED	R MILES	1/08

SOUTHERN ALIGNMENT PAVING PLAN SHT STA 540+00 TO STA 550+00 SHEET P210
 TRACS NO. 0000 MA MMA 55593 01C

