

F.W.H.A. REGION	STATE	PROJECT NO.	SHEET NO.	TOTAL SHEETS	RECORD DRAWING
9	AZ.	T195	XX	XX	XXXX

REMOVAL /RELOCATE

7

CONSTRUCTION

1

NO.	REVISION	BY	DATE

MARICOPA COUNTY  
DEPARTMENT OF TRANSPORTATION  
ENGINEERING DIVISION

NORTHERN PARKWAY  
LOOP 303 to GRAND AVENUE  
PROJECT NO. T195


PRELIMINARY NOT FOR CONSTRUCTION	DESIGNED	R HOOKEY	1/08
	DRAWN	R HOOKEY	1/08
	CHECKED	R MILES	1/08



PROFILE SHEET  
STA 590+00 TO STA 600+00

SHEET  
P104

TRACS NO. 0000 MA MMA S5593 01C

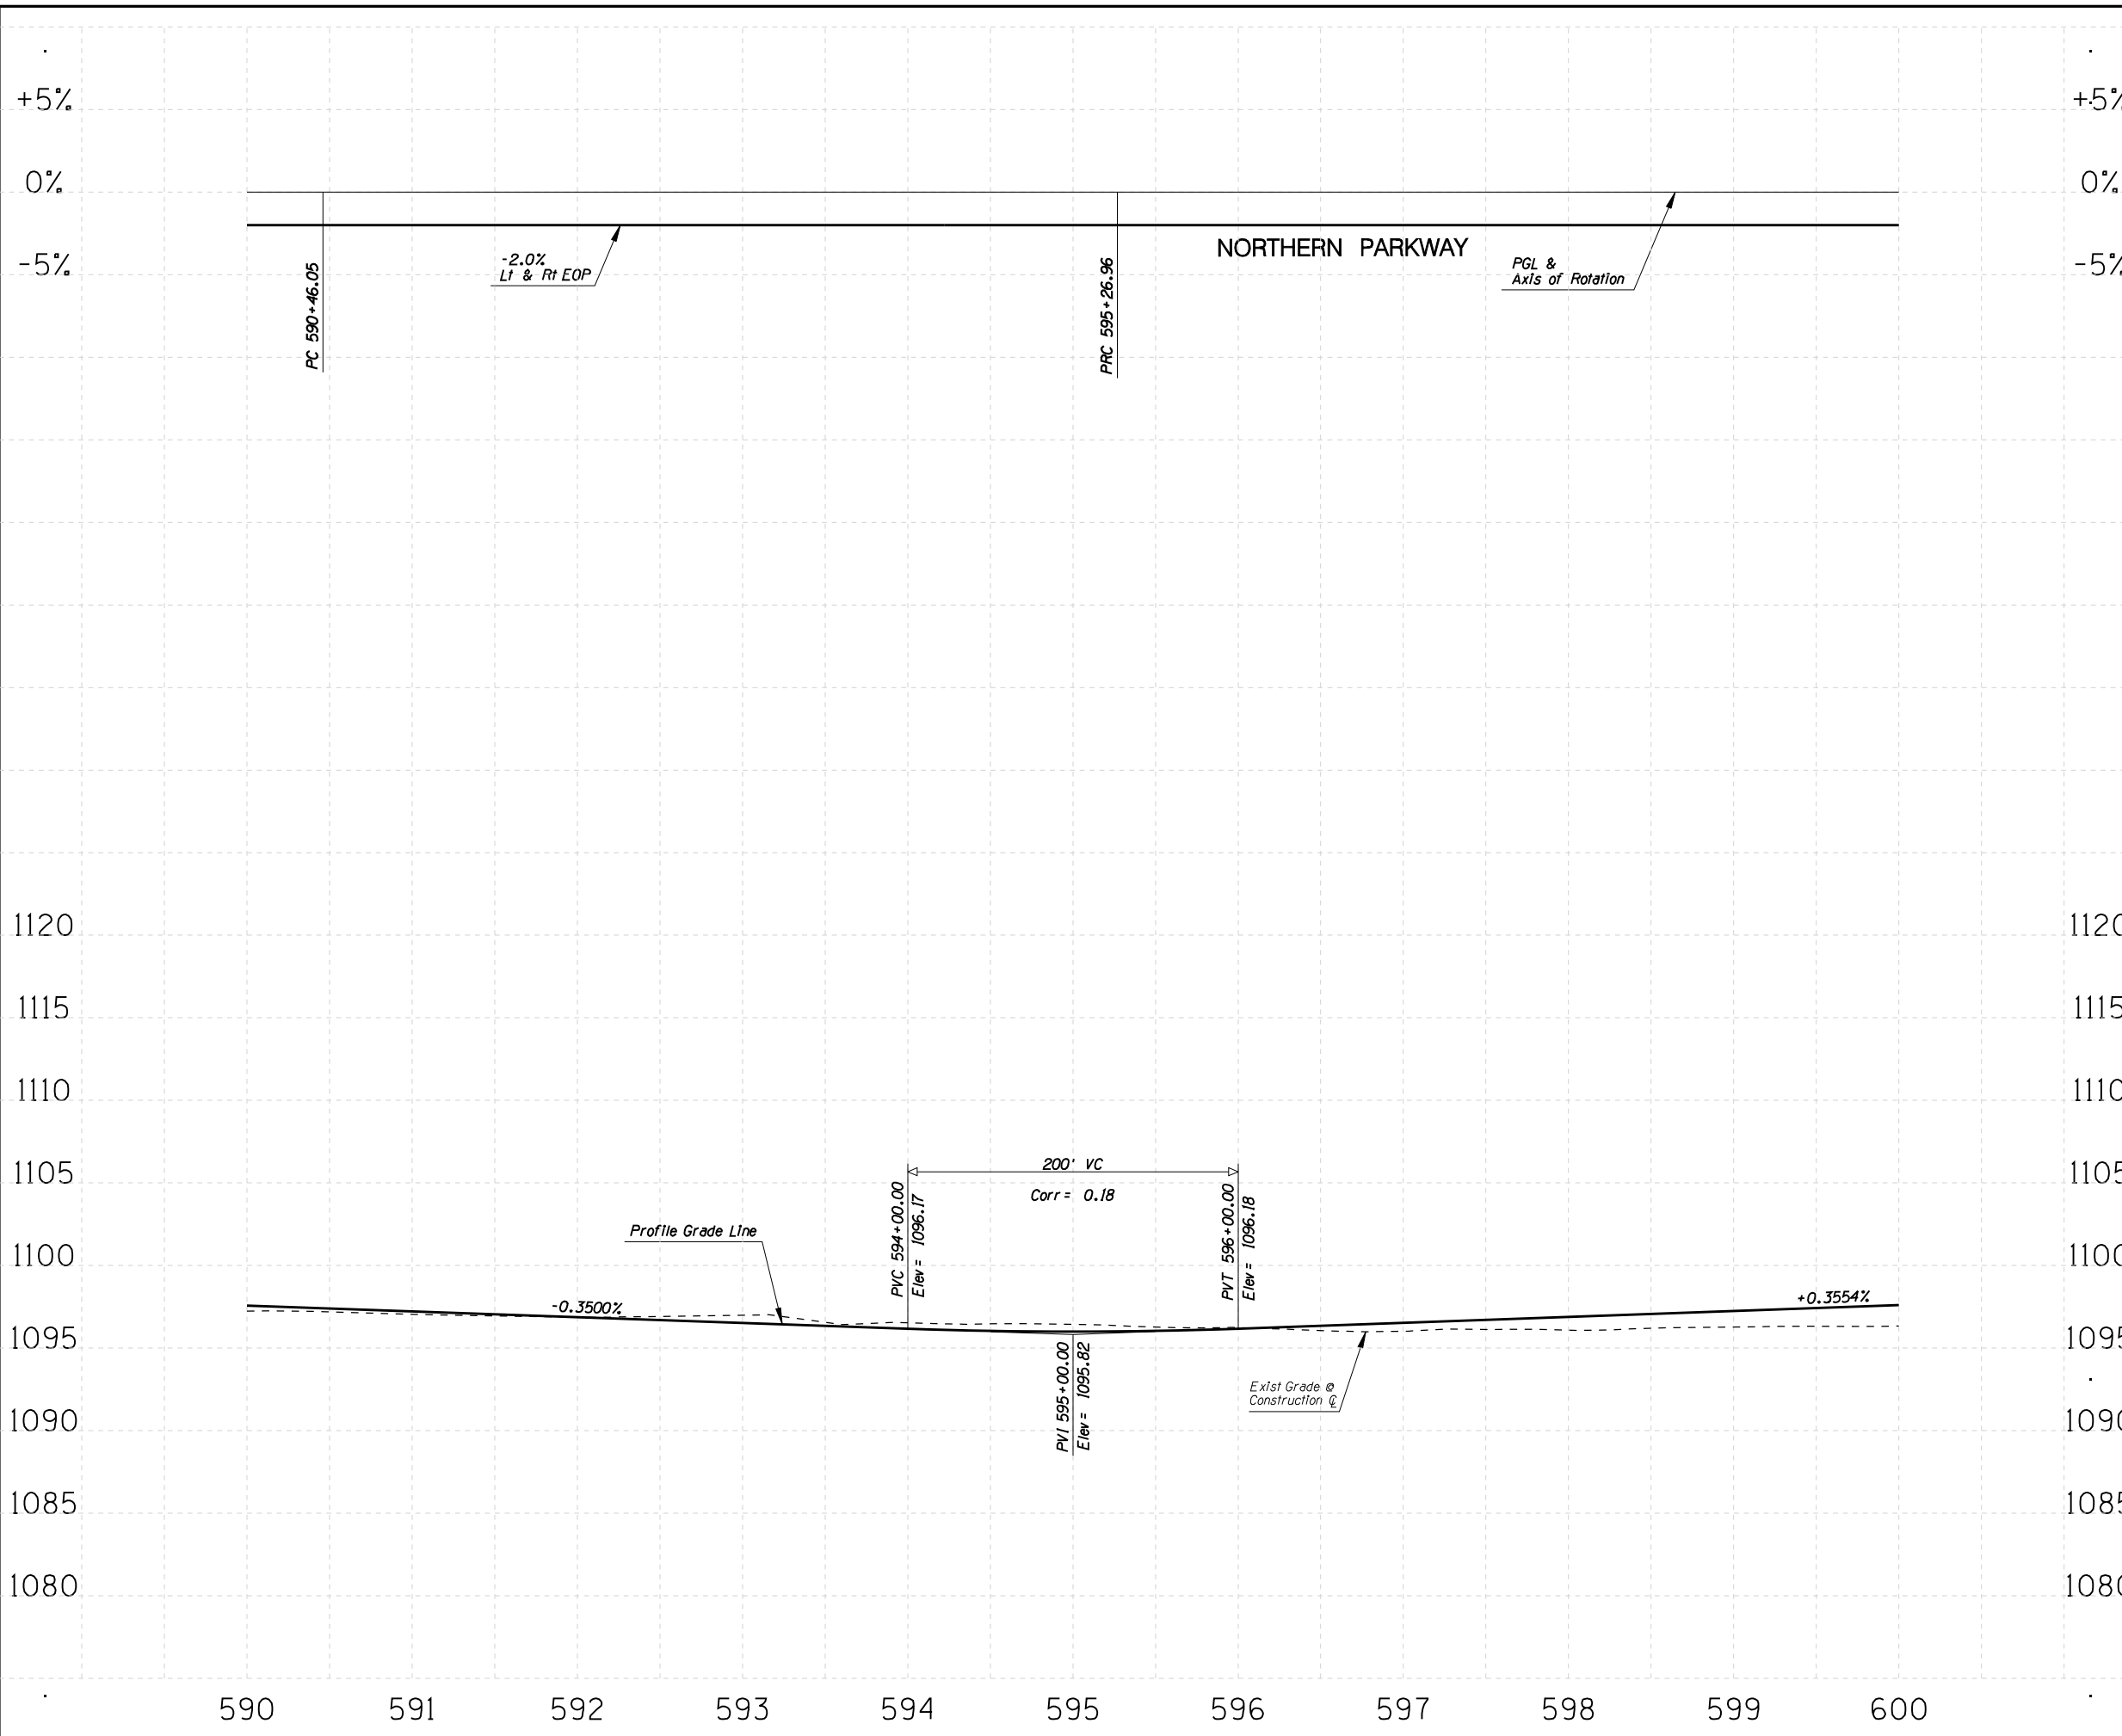

1/25/2008 \$TIME\$ p:\city\_of\_glen\end\le\Northern\DCR30\CADD\Plan\_Sheets\J11\mate\T1108pr53.dgn



REMOVAL /RELOCATE

1

CONSTRUCTION

1

NO.	REVISION	BY	DATE


MARICOPA COUNTY  
DEPARTMENT OF TRANSPORTATION  
ENGINEERING DIVISION

NORTHERN PARKWAY  
LOOP 303 to GRAND AVENUE  
PROJECT NO. T195

PRELIMINARY NOT FOR CONSTRUCTION	DESIGNED	R HOOKEY	1/08
	DRAWN	R HOOKEY	1/08
	CHECKED	R MILES	1/08



PROFILE SHEET  
STA 600+00 TO STA 610+00  
SHEET P106

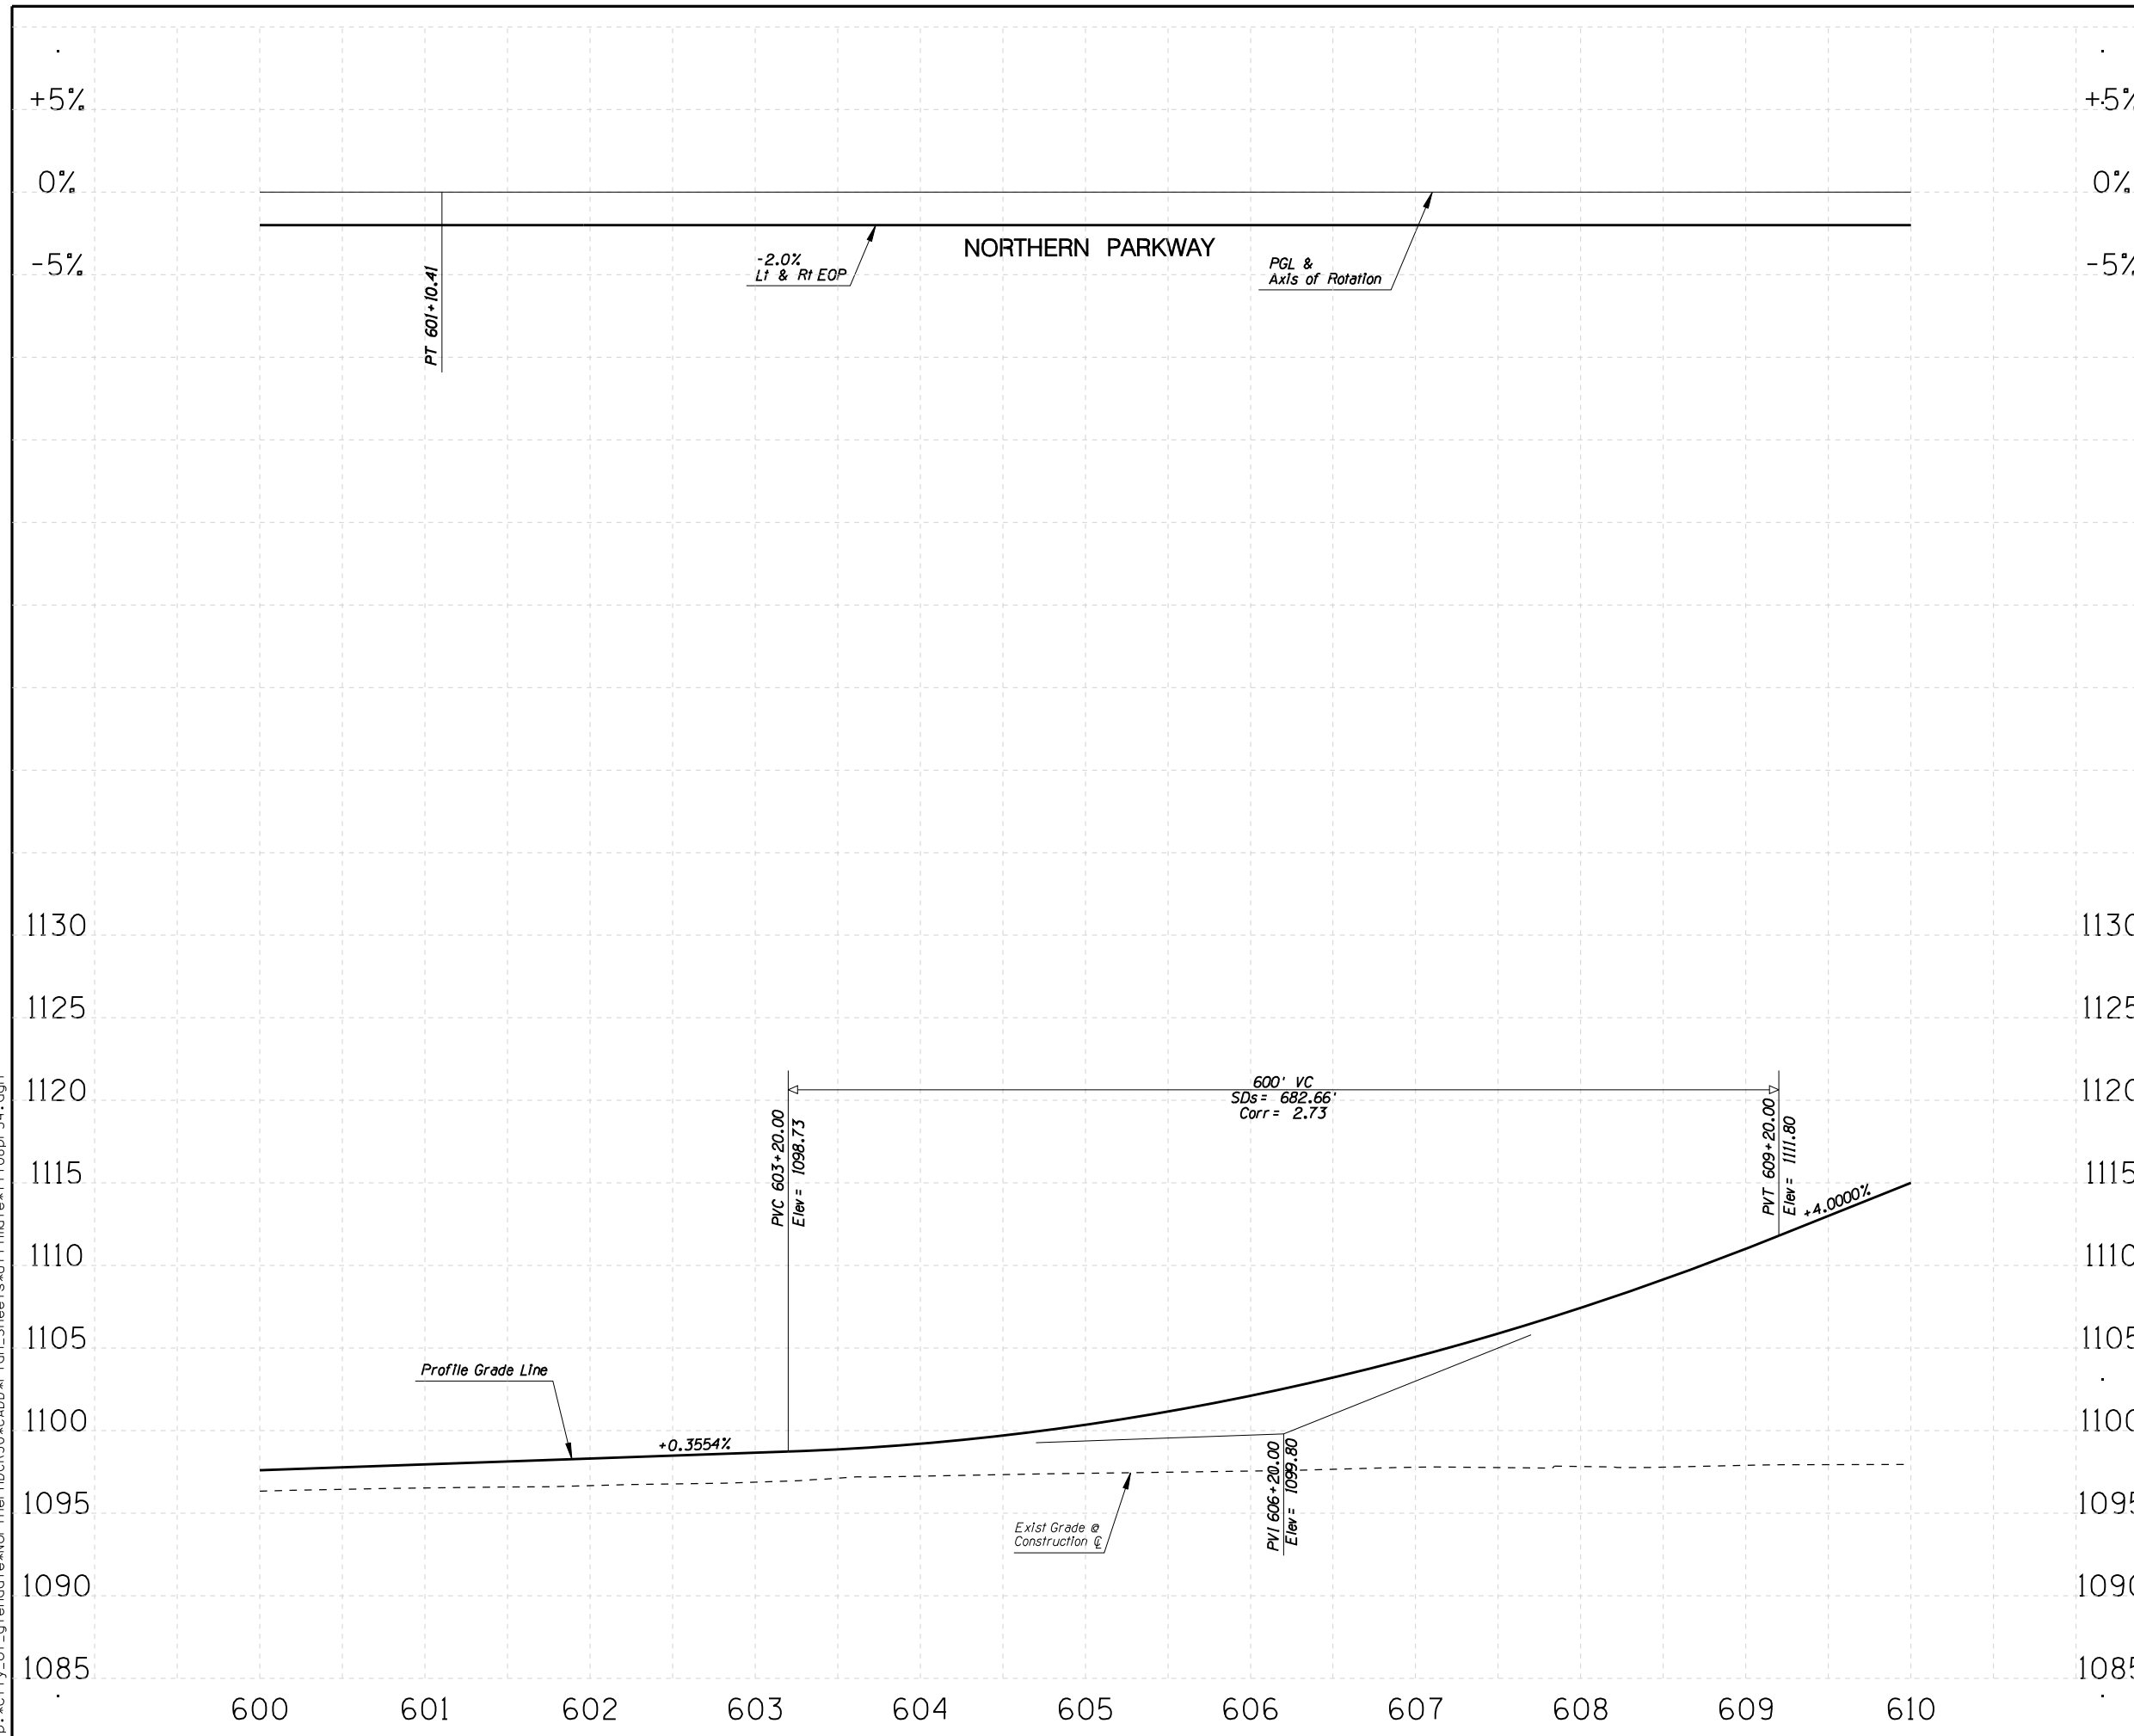

1/25/2008 \$TIME\$ p:\city\_of\_glen\cadd\p\ion\_sheets\j\l\mate\1108pr54.dgn



F.W.H.A. REGION	STATE	PROJECT NO.	SHEET NO.	TOTAL SHEETS	RECORD DRAWING
9	AZ.	T195	XX	XX	XXXX

REMOVAL /RELOCATE

7
---

CONSTRUCTION

1
---

NO.	REVISION	BY	DATE

MARICOPA COUNTY  
DEPARTMENT OF TRANSPORTATION  
ENGINEERING DIVISION

NORTHERN PARKWAY  
LOOP 303 to GRAND AVENUE  
PROJECT NO. T195


PRELIMINARY NOT FOR CONSTRUCTION	DESIGNED	R HOOKEY	1/08
	DRAWN	R HOOKEY	1/08
	CHECKED	R MILES	1/08



PROFILE SHEET  
STA 610+00 TO STA 620+00

SHEET  
P108

TRACS NO. 0000 MA MMA S5593 01C

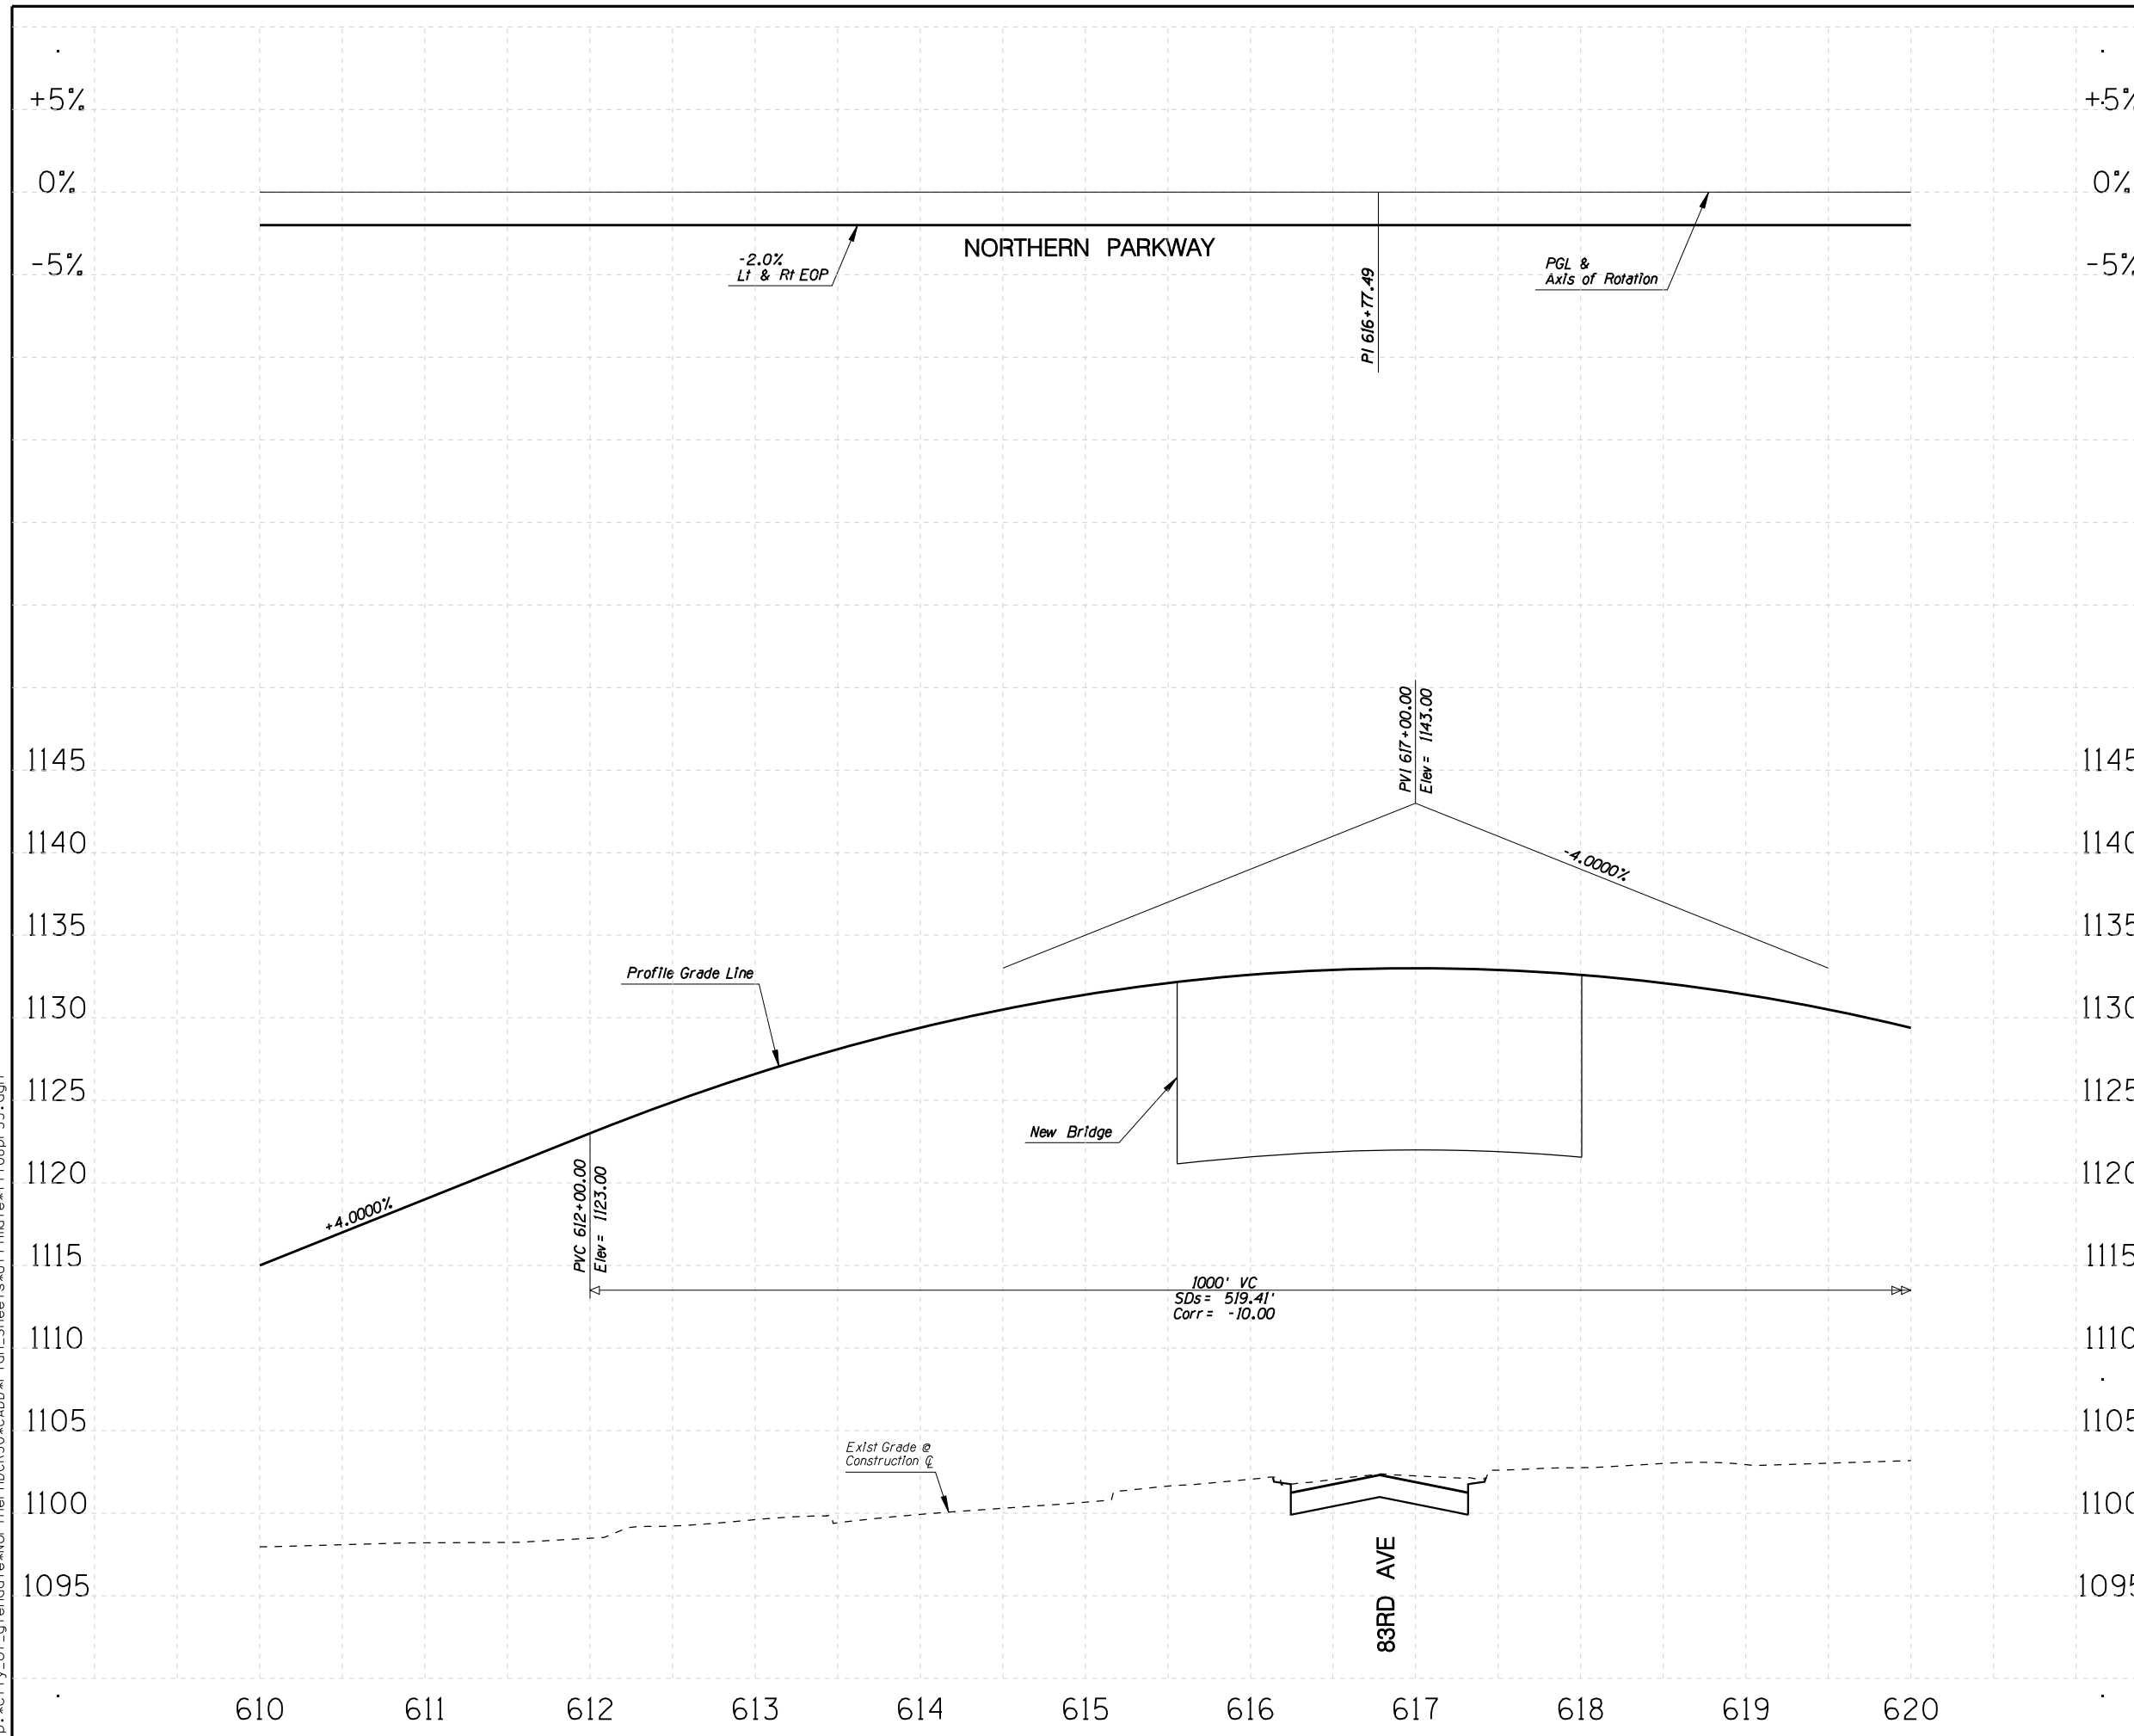

1/25/2008 \$TIME\$ p:\city\_of\_glen\Northern\CR30\CADD\Plan\_Sheets\J1\imate\T1108pr55.dgn



F.W.H.A. REGION	STATE	PROJECT NO.	SHEET NO.	TOTAL SHEETS	RECORD DRAWING
9	AZ.	T195	XX	XX	XXXX

REMOVAL /RELOCATE

7
---

CONSTRUCTION

1
---

NO.	REVISION	BY	DATE

MARICOPA COUNTY  
DEPARTMENT OF TRANSPORTATION  
ENGINEERING DIVISION

NORTHERN PARKWAY  
LOOP 303 to GRAND AVENUE  
PROJECT NO. T195


PRELIMINARY NOT FOR CONSTRUCTION	DESIGNED	R HOOKEY	1/08
	DRAWN	R HOOKEY	1/08
	CHECKED	R MILES	1/08



PROFILE SHEET  
STA 620+00 TO STA 630+00

SHEET  
P110

TRACS NO. 0000 MA MMA S5593 01C


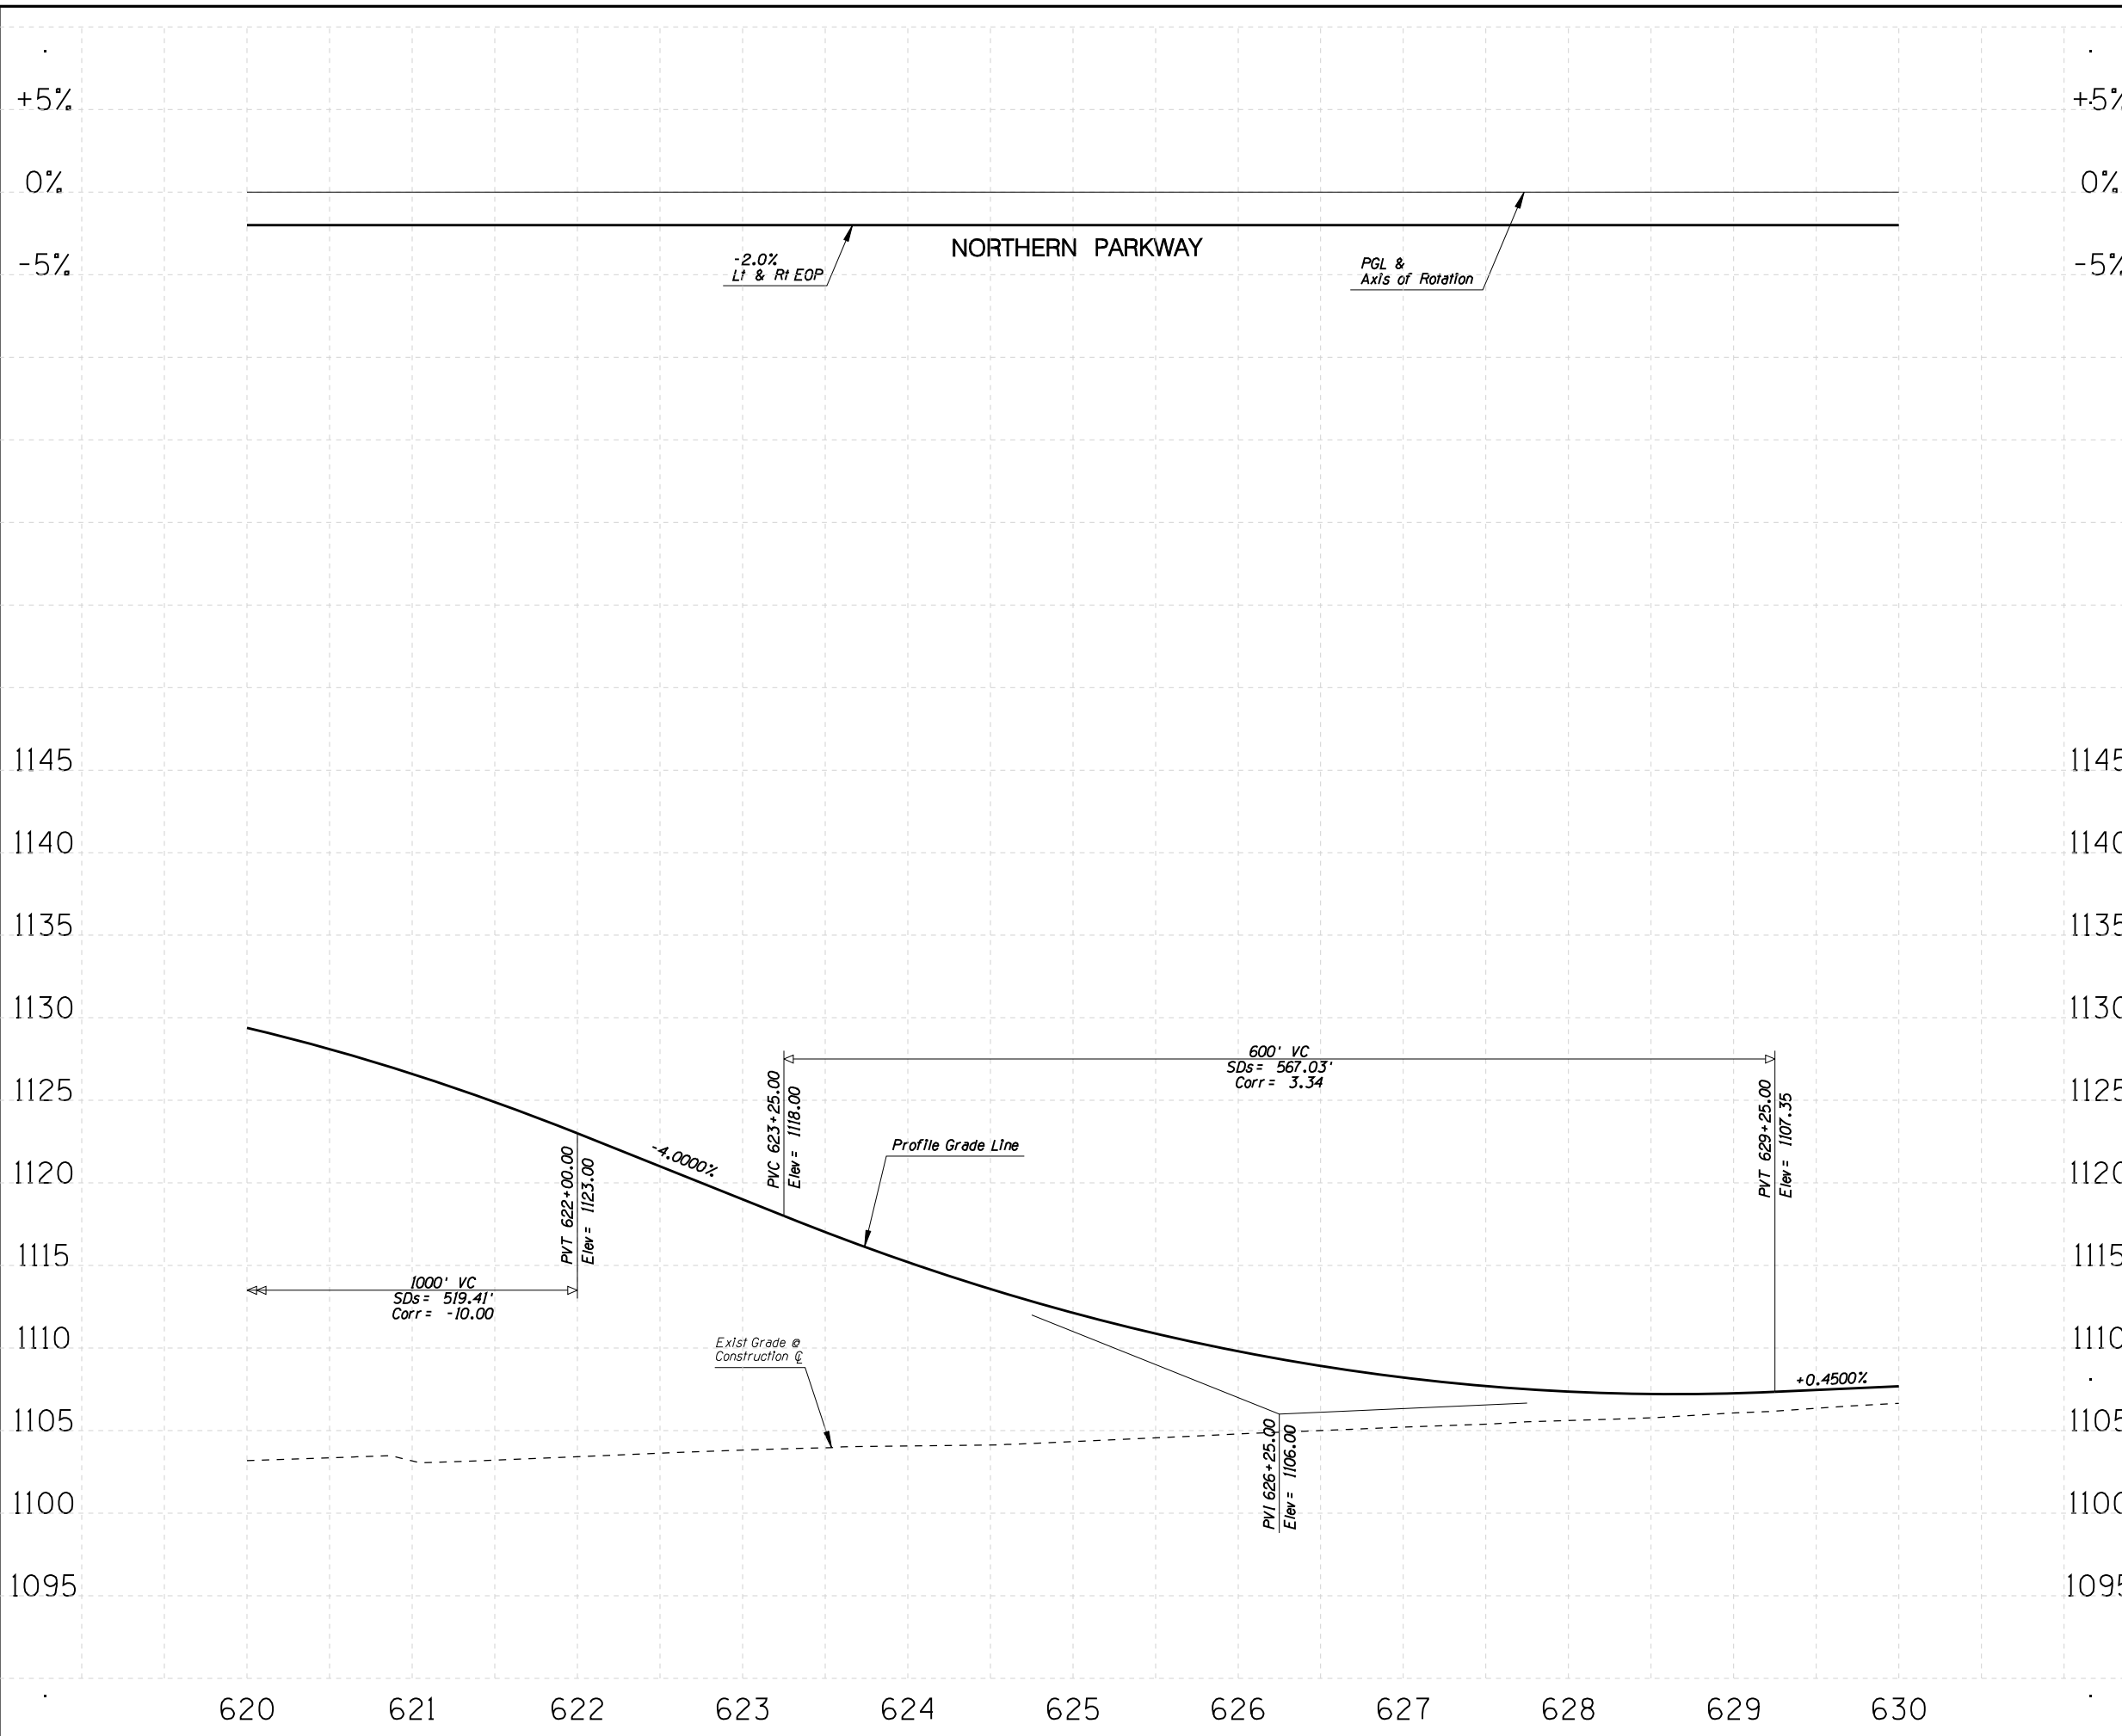


1/25/2008 \$TIME\$ p:\city\_of\_glen\end\le\Northern\DCR30\CADD\Plan\_Sheets\J11\mate\T1108pr56.dgn



F.W.H.A. REGION	STATE	PROJECT NO.	SHEET NO.	TOTAL SHEETS	RECORD DRAWING
9	AZ.	T195	XX	XX	XXXX

REMOVAL /RELOCATE

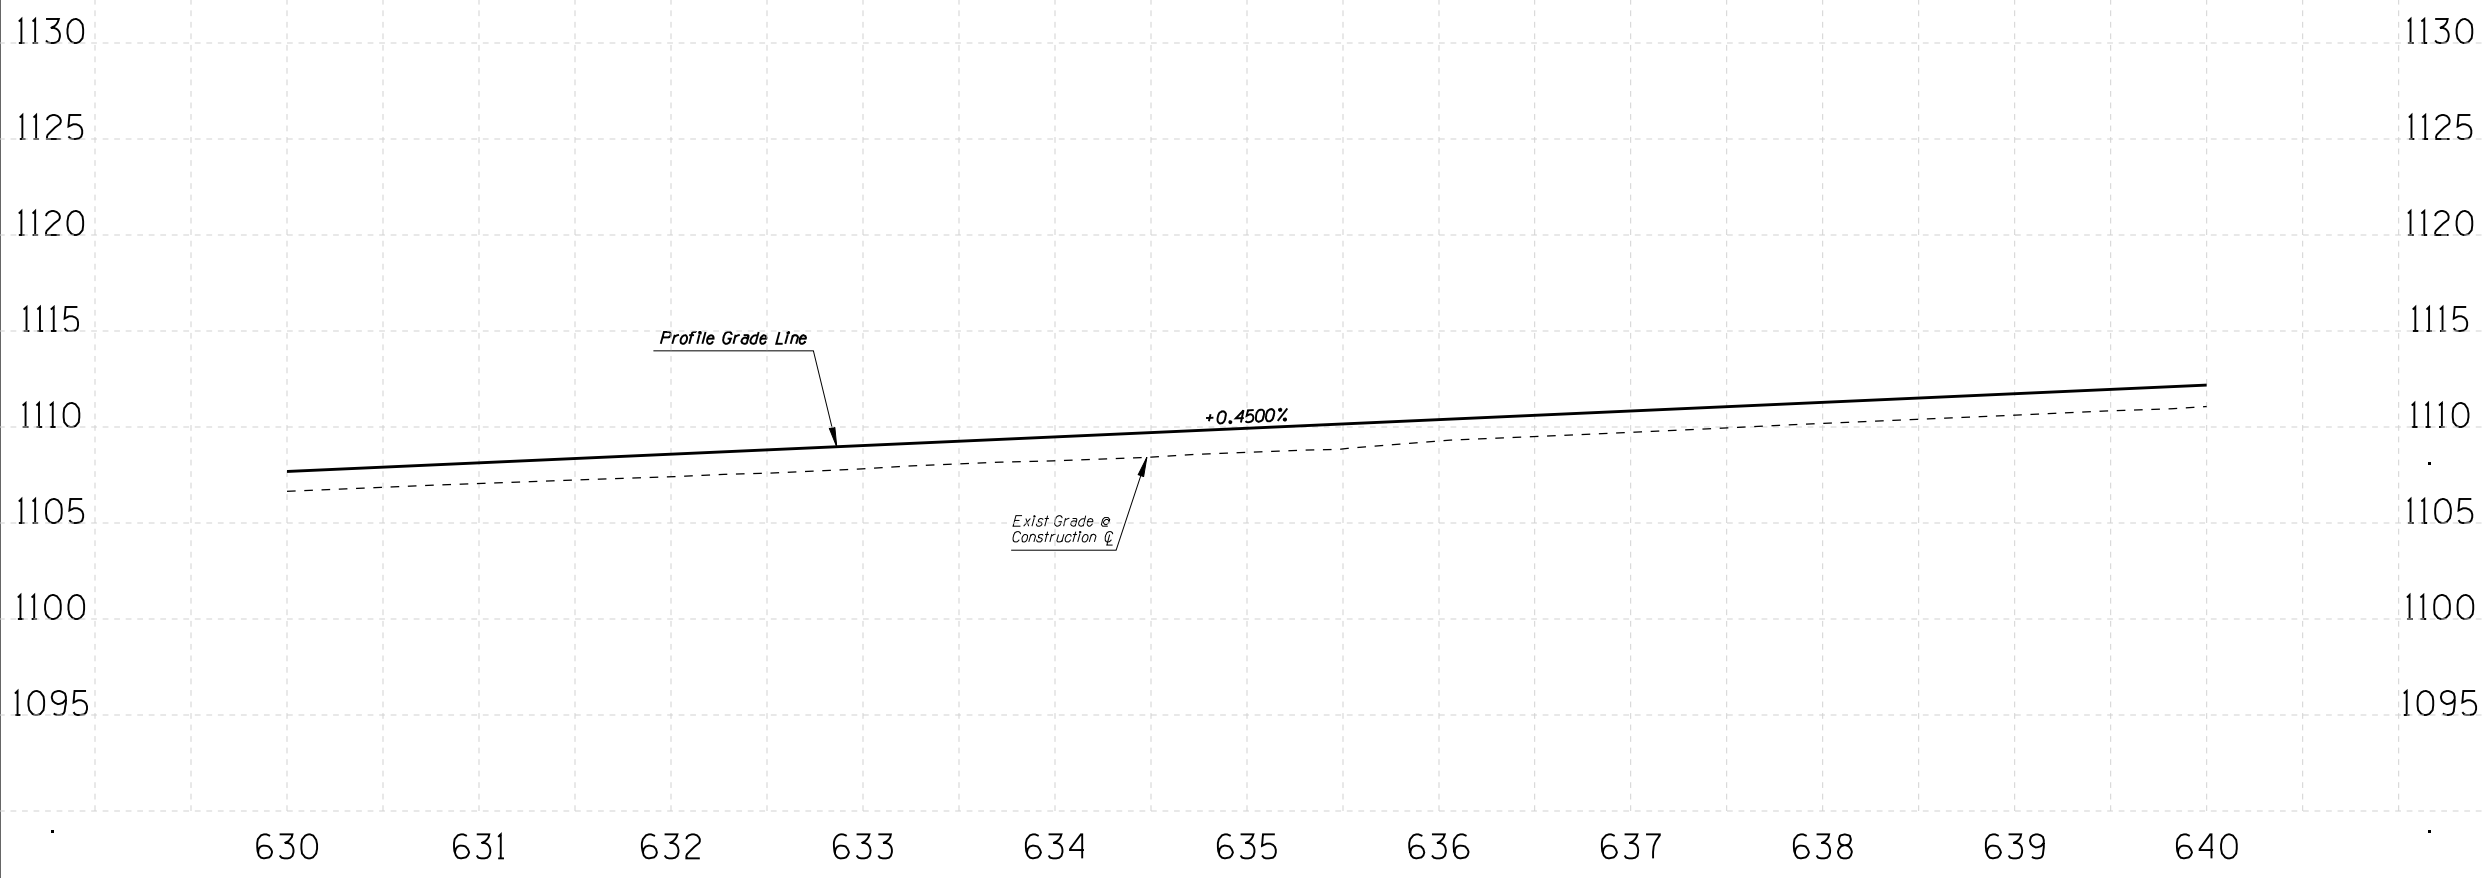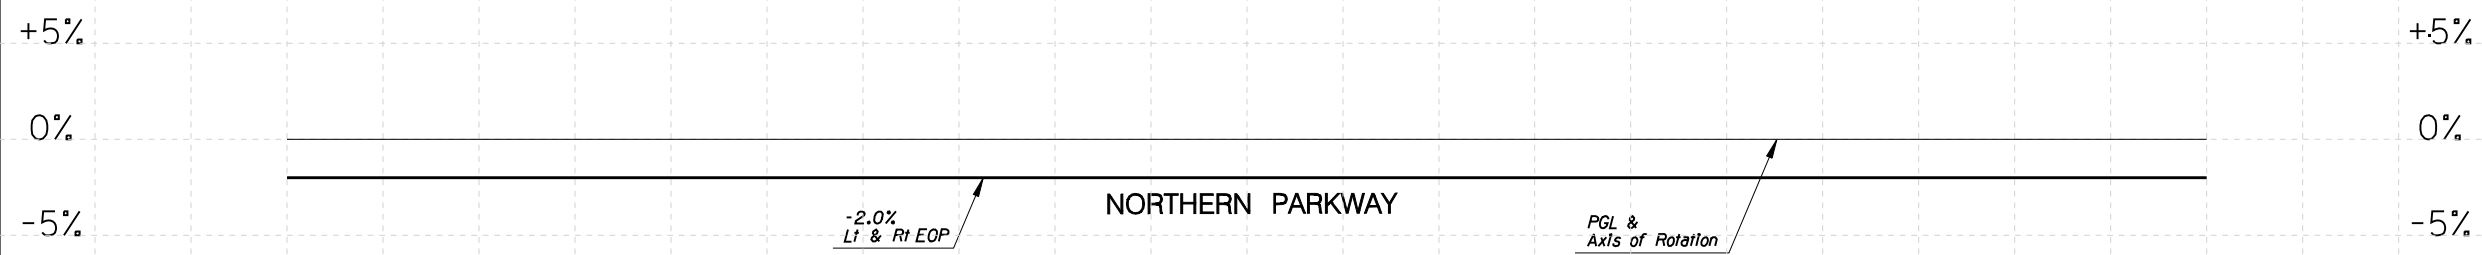

CONSTRUCTION

①

NO.	REVISION	BY	DATE

MARICOPA COUNTY  
DEPARTMENT OF TRANSPORTATION  
ENGINEERING DIVISION

NORTHERN PARKWAY  
LOOP 303 to GRAND AVENUE  
PROJECT NO. T195

PRELIMINARY NOT FOR CONSTRUCTION	DESIGNED	R HOOKEY	1/08
	DRAWN	R HOOKEY	1/08
	CHECKED	R MILES	1/08



PROFILE SHEET  
STA 630+00 TO STA 640+00



SHEET  
P112

1/25/2008 \$TIME\$ p:\city\_of\_glen\cadd\p\ion\_sheets\j\l\mate\1108pr57.dgn



F.W.H.A. REGION	STATE	PROJECT NO.	SHEET NO.	TOTAL SHEETS	RECORD DRAWING
9	AZ.	T195	XX	XX	XXXX

REMOVAL /RELOCATE

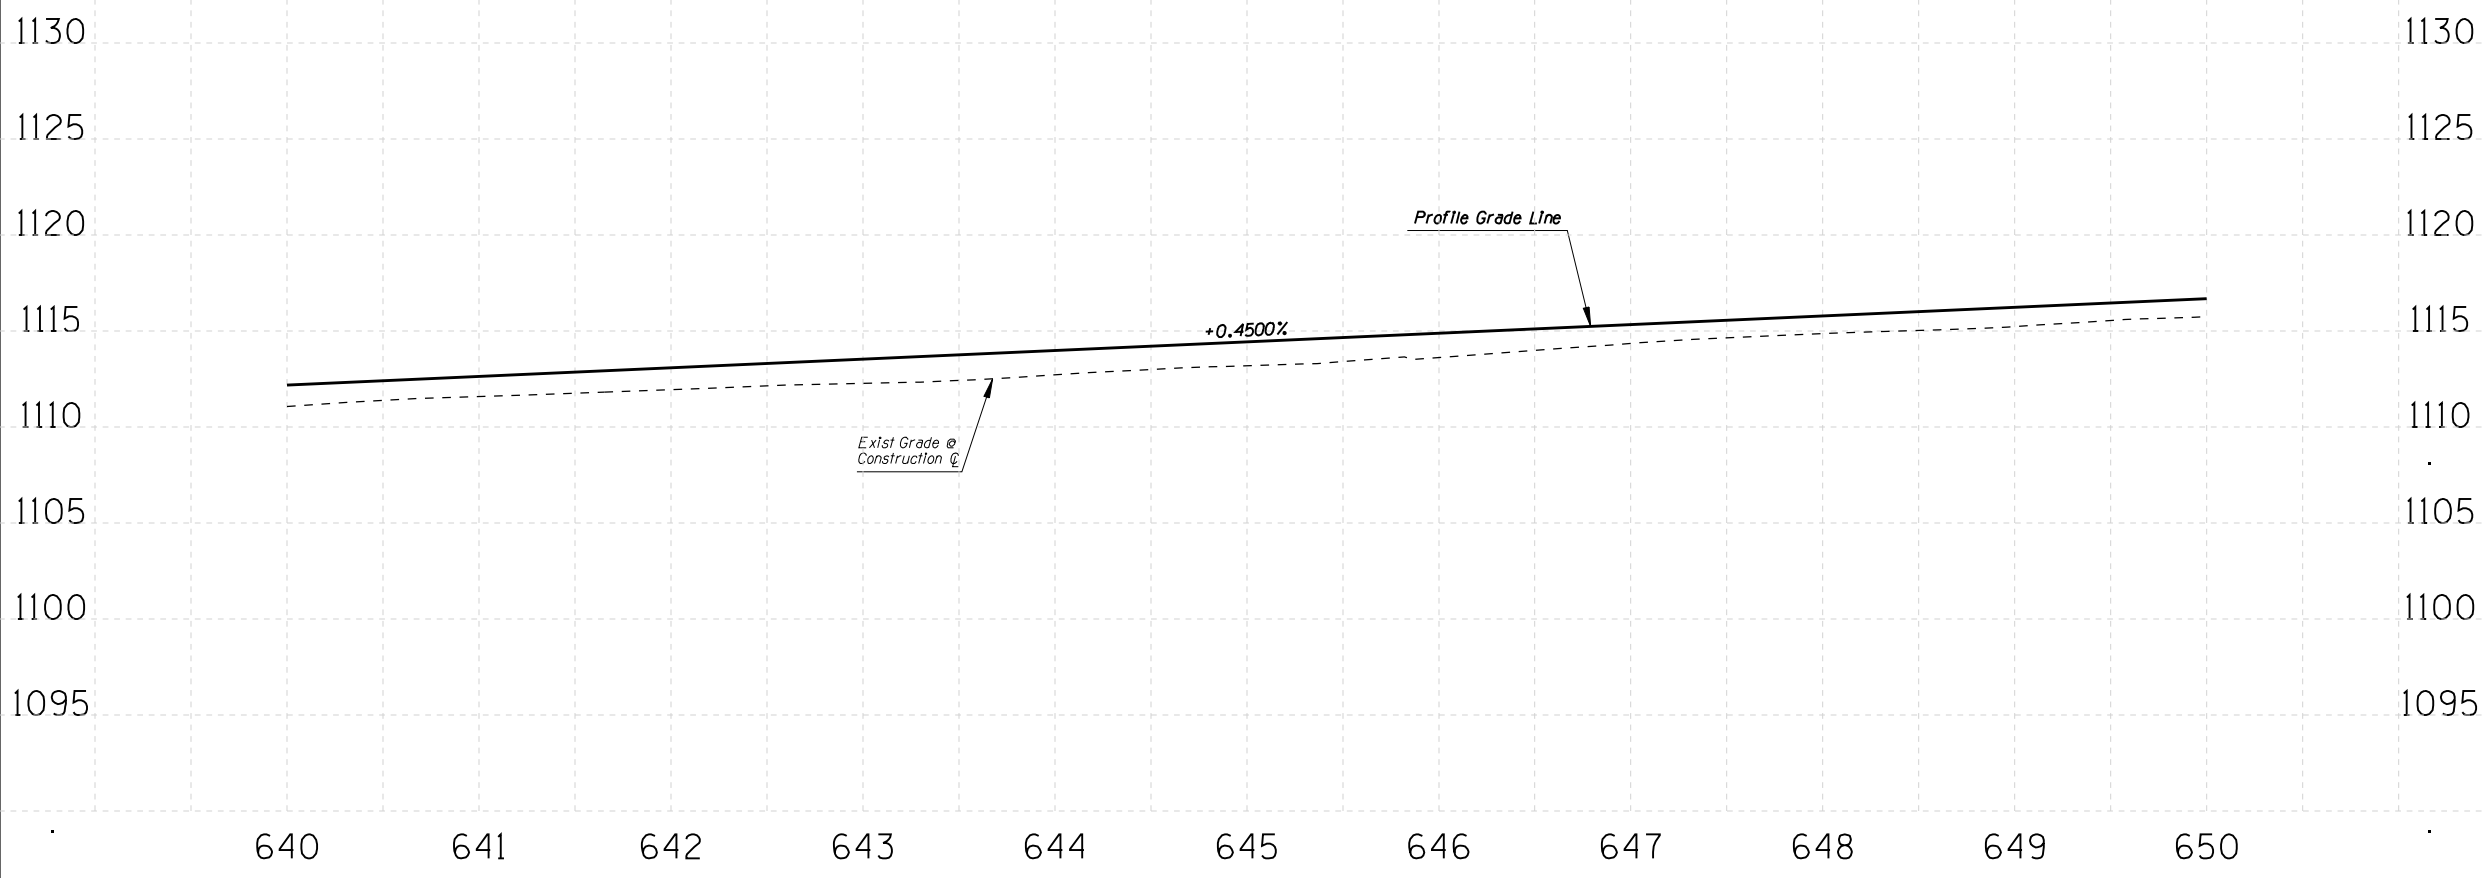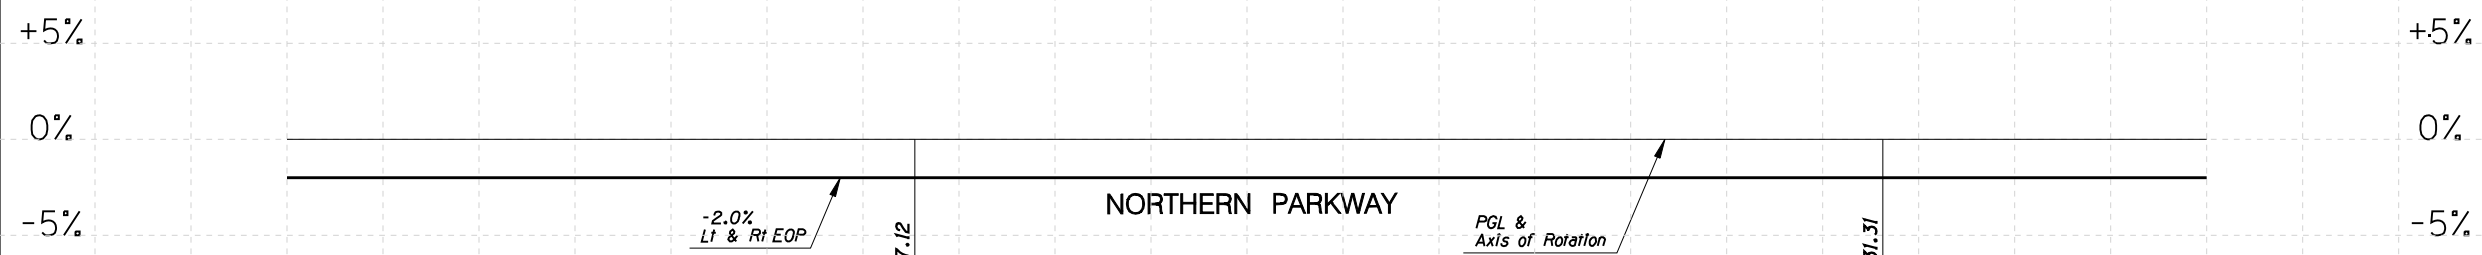

CONSTRUCTION

①

NO.	REVISION	BY	DATE

MARICOPA COUNTY  
DEPARTMENT OF TRANSPORTATION  
ENGINEERING DIVISION

NORTHERN PARKWAY  
LOOP 303 to GRAND AVENUE  
PROJECT NO. T195

PRELIMINARY NOT FOR CONSTRUCTION	DESIGNED	R HOOKEY	1/08
	DRAWN	R HOOKEY	1/08
	CHECKED	R MILES	1/08



PROFILE SHEET  
STA 640+00 TO STA 650+00

SHEET  
P114

1/25/2008 \$TIME\$  
p:\city\_of\_glen\cadd\p\ion\_sheets\j\l\mate\1108pr58.dgn

