
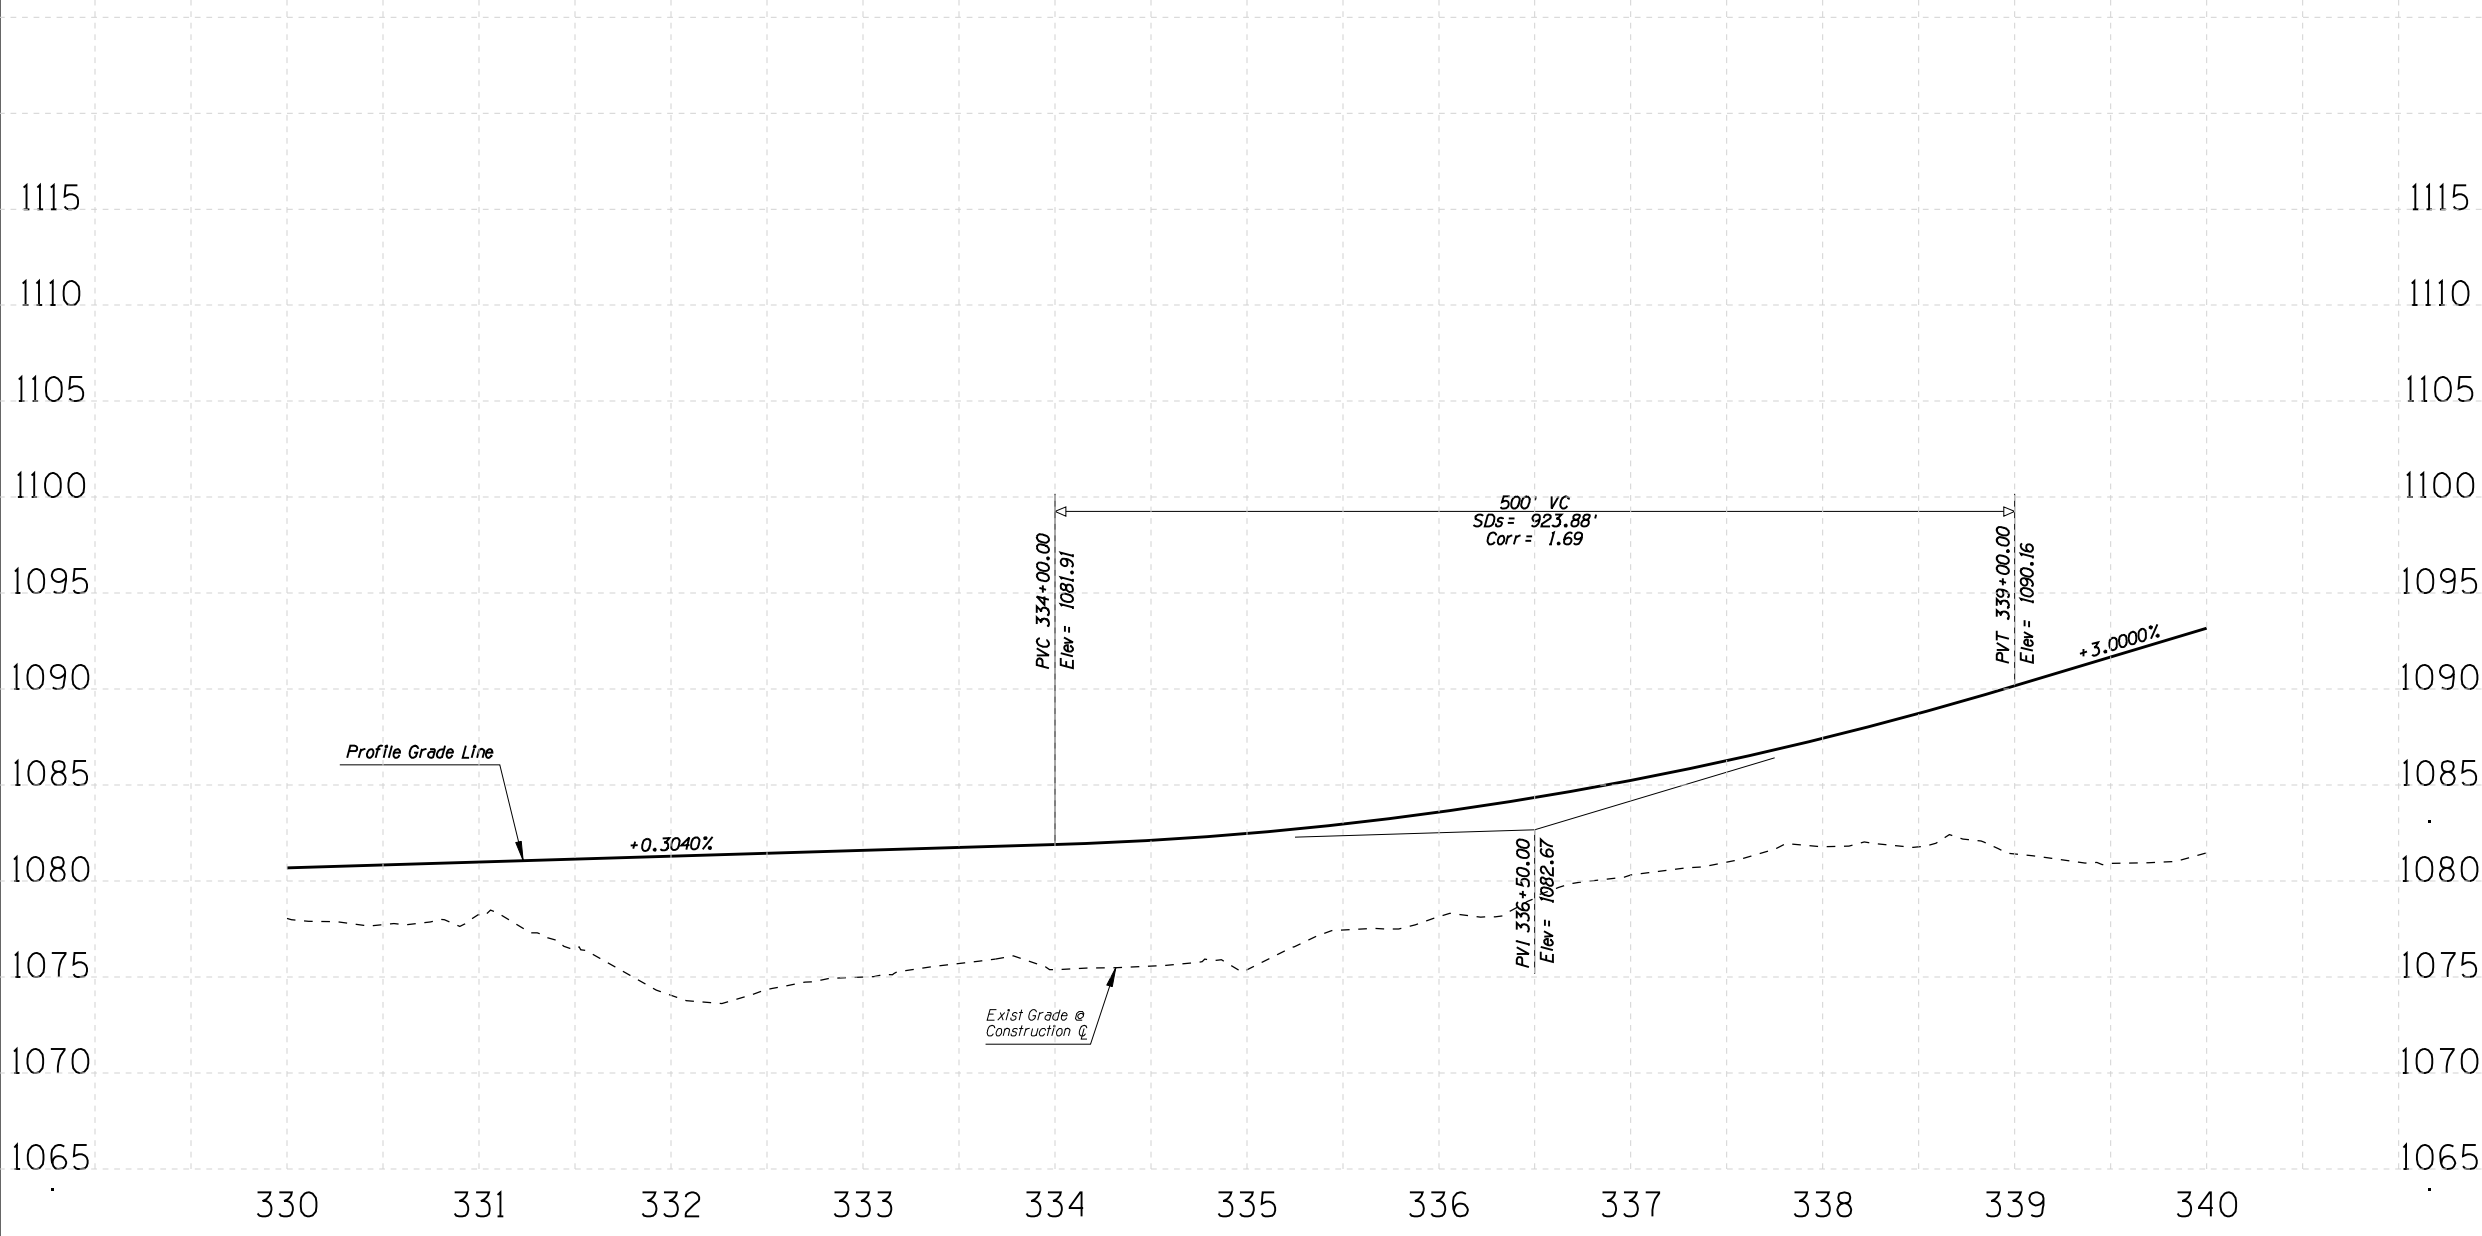


REMOVAL /RELOCATE

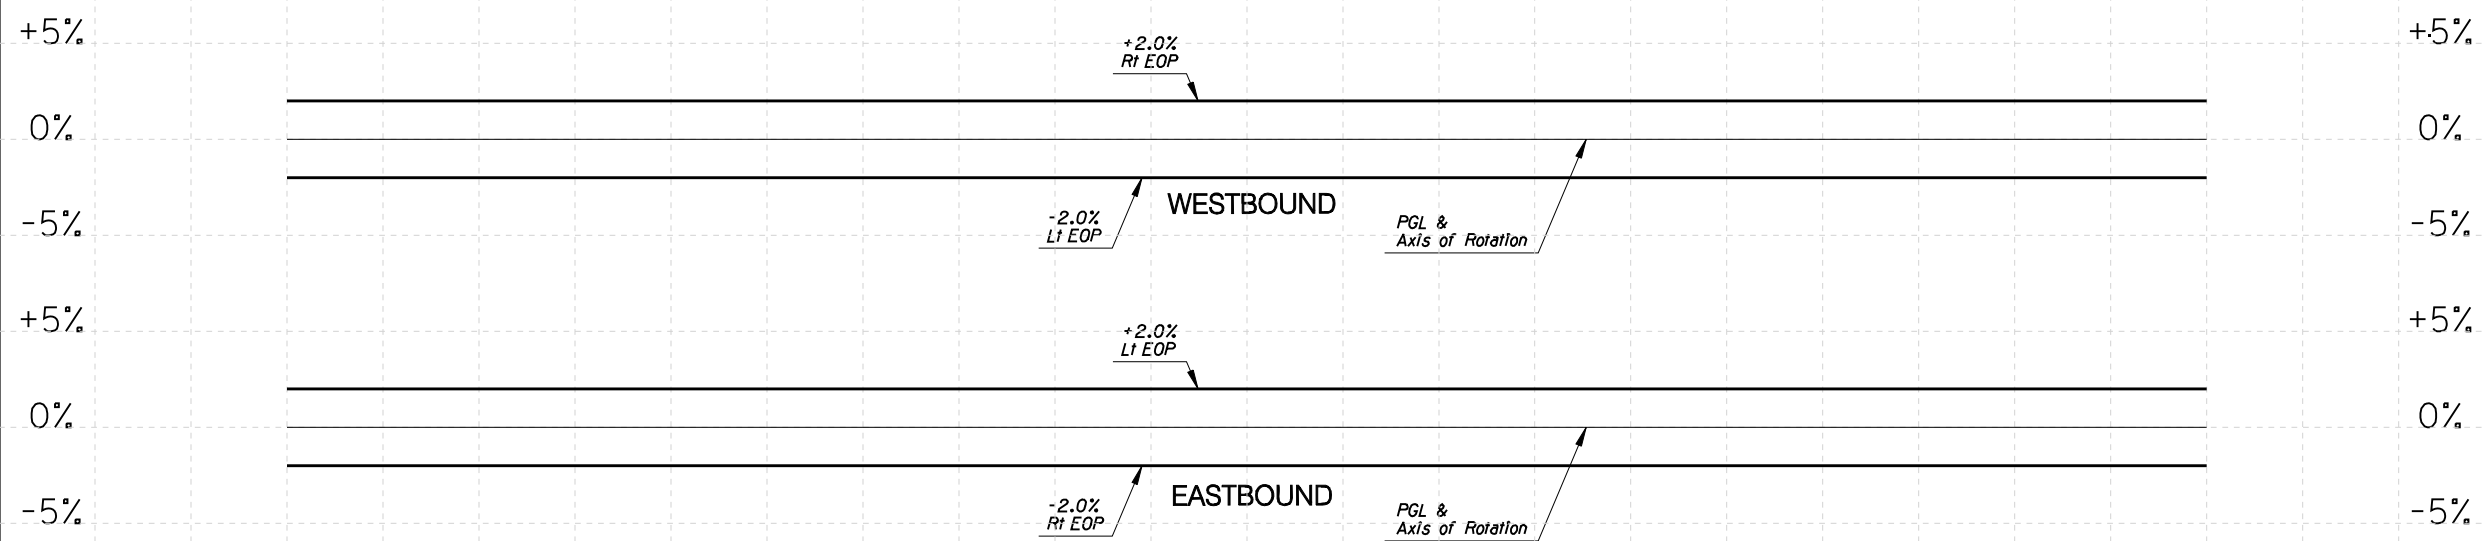

CONSTRUCTION

NO.	REVISION	BY	DATE

MARICOPA COUNTY
DEPARTMENT OF TRANSPORTATION
ENGINEERING DIVISION

NORTHERN PARKWAY
LOOP 303 to GRAND AVENUE
PROJECT NO. T195

DESIGNED	R HOOKEY	1/08
DRAWN	R HOOKEY	1/08
CHECKED	R MILES	1/08

PRELIMINARY
NOT FOR
CONSTRUCTION


URS

PROFILE SHEET
STA 330+00 TO STA 340+00

SHEET
P52

1/25/2008 \$TIME\$ p:\city_of_glen\cadd\p\ion_sheets\j\l\m\pr27.dgn

REMOVAL /RELOCATE

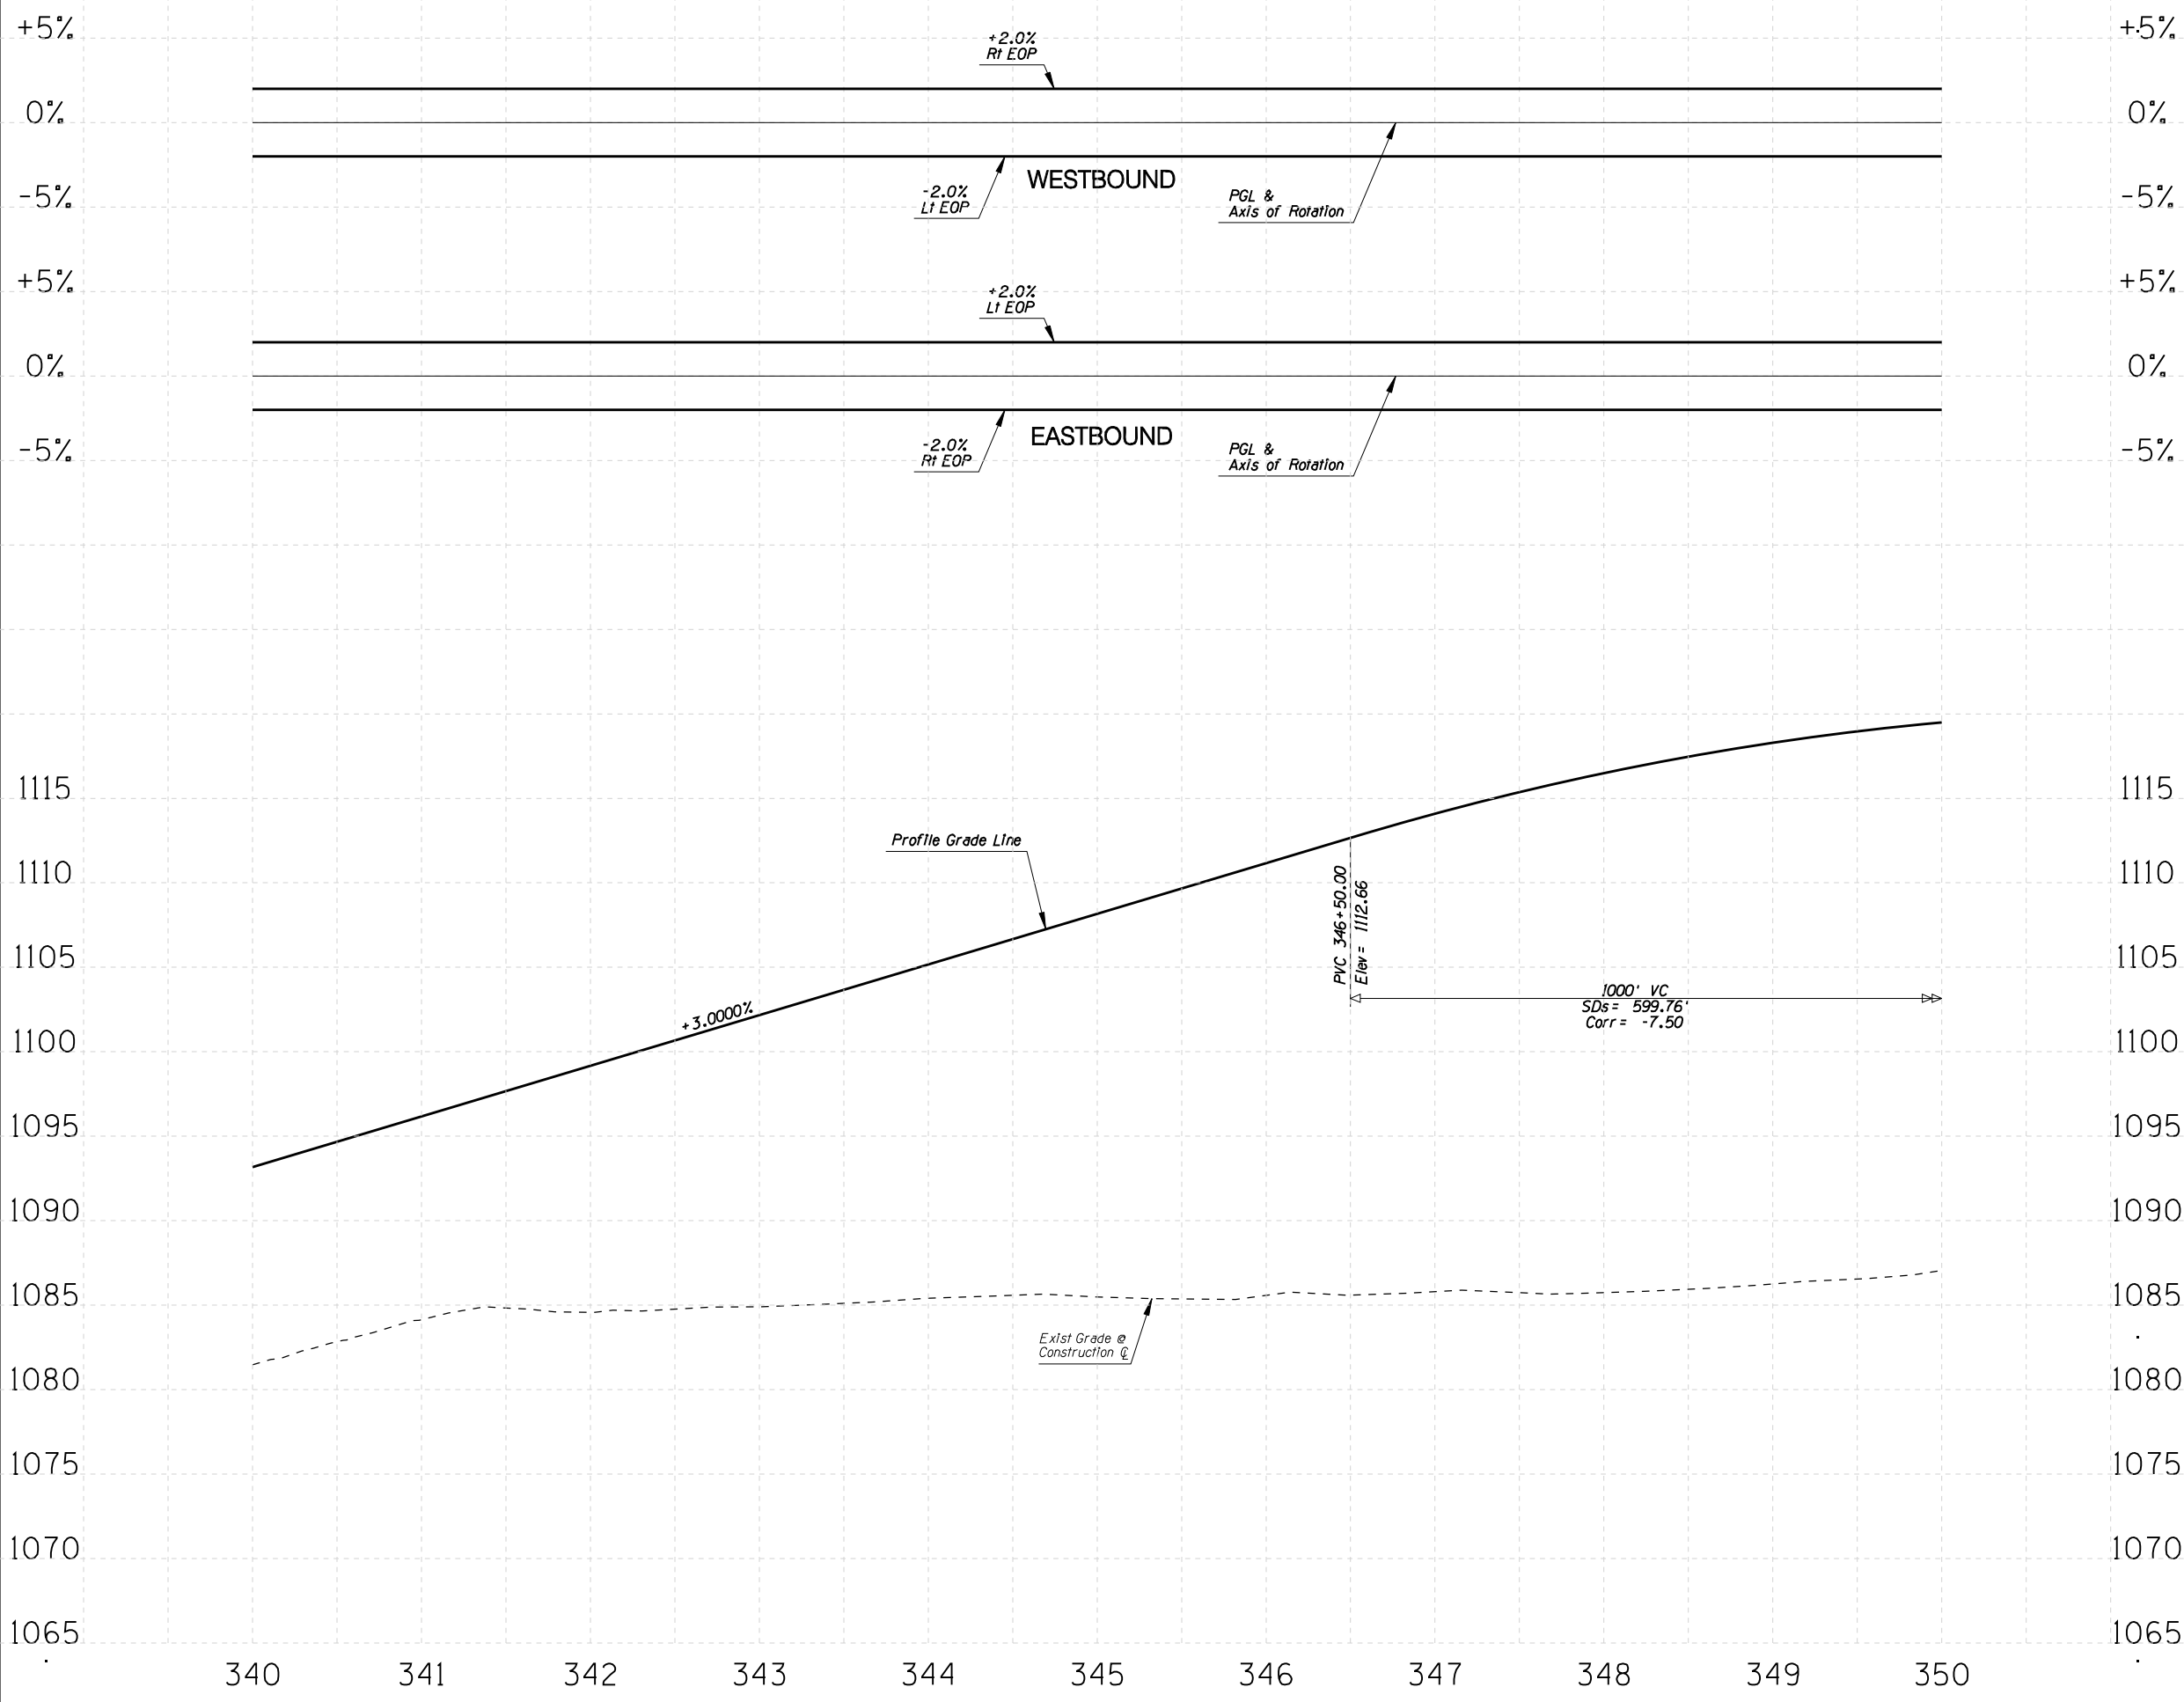

+5%
0%
-5%
+5%
0%
-5%
1115
1110
1105
1100
1095
1090
1085
1080
1075
1070
1065

CONSTRUCTION

①

NO.	REVISION	BY	DATE

MARICOPA COUNTY
DEPARTMENT OF TRANSPORTATION
ENGINEERING DIVISION

NORTHERN PARKWAY
LOOP 303 to GRAND AVENUE
PROJECT NO. T195

PRELIMINARY NOT FOR CONSTRUCTION	DESIGNED	R HOOKEY	1/08
	DRAWN	R HOOKEY	1/08
	CHECKED	R MILES	1/08

URS


PROFILE SHEET
STA 340+00 TO STA 350+00

SHEET
P54

1/25/2008 \$TIME\$
p:\city_of_glen\end\Northern\DCR30\CADD\Plan_Sheets\Jl\l\mate\T1108pr28.dgn



REMOVAL /RELOCATE

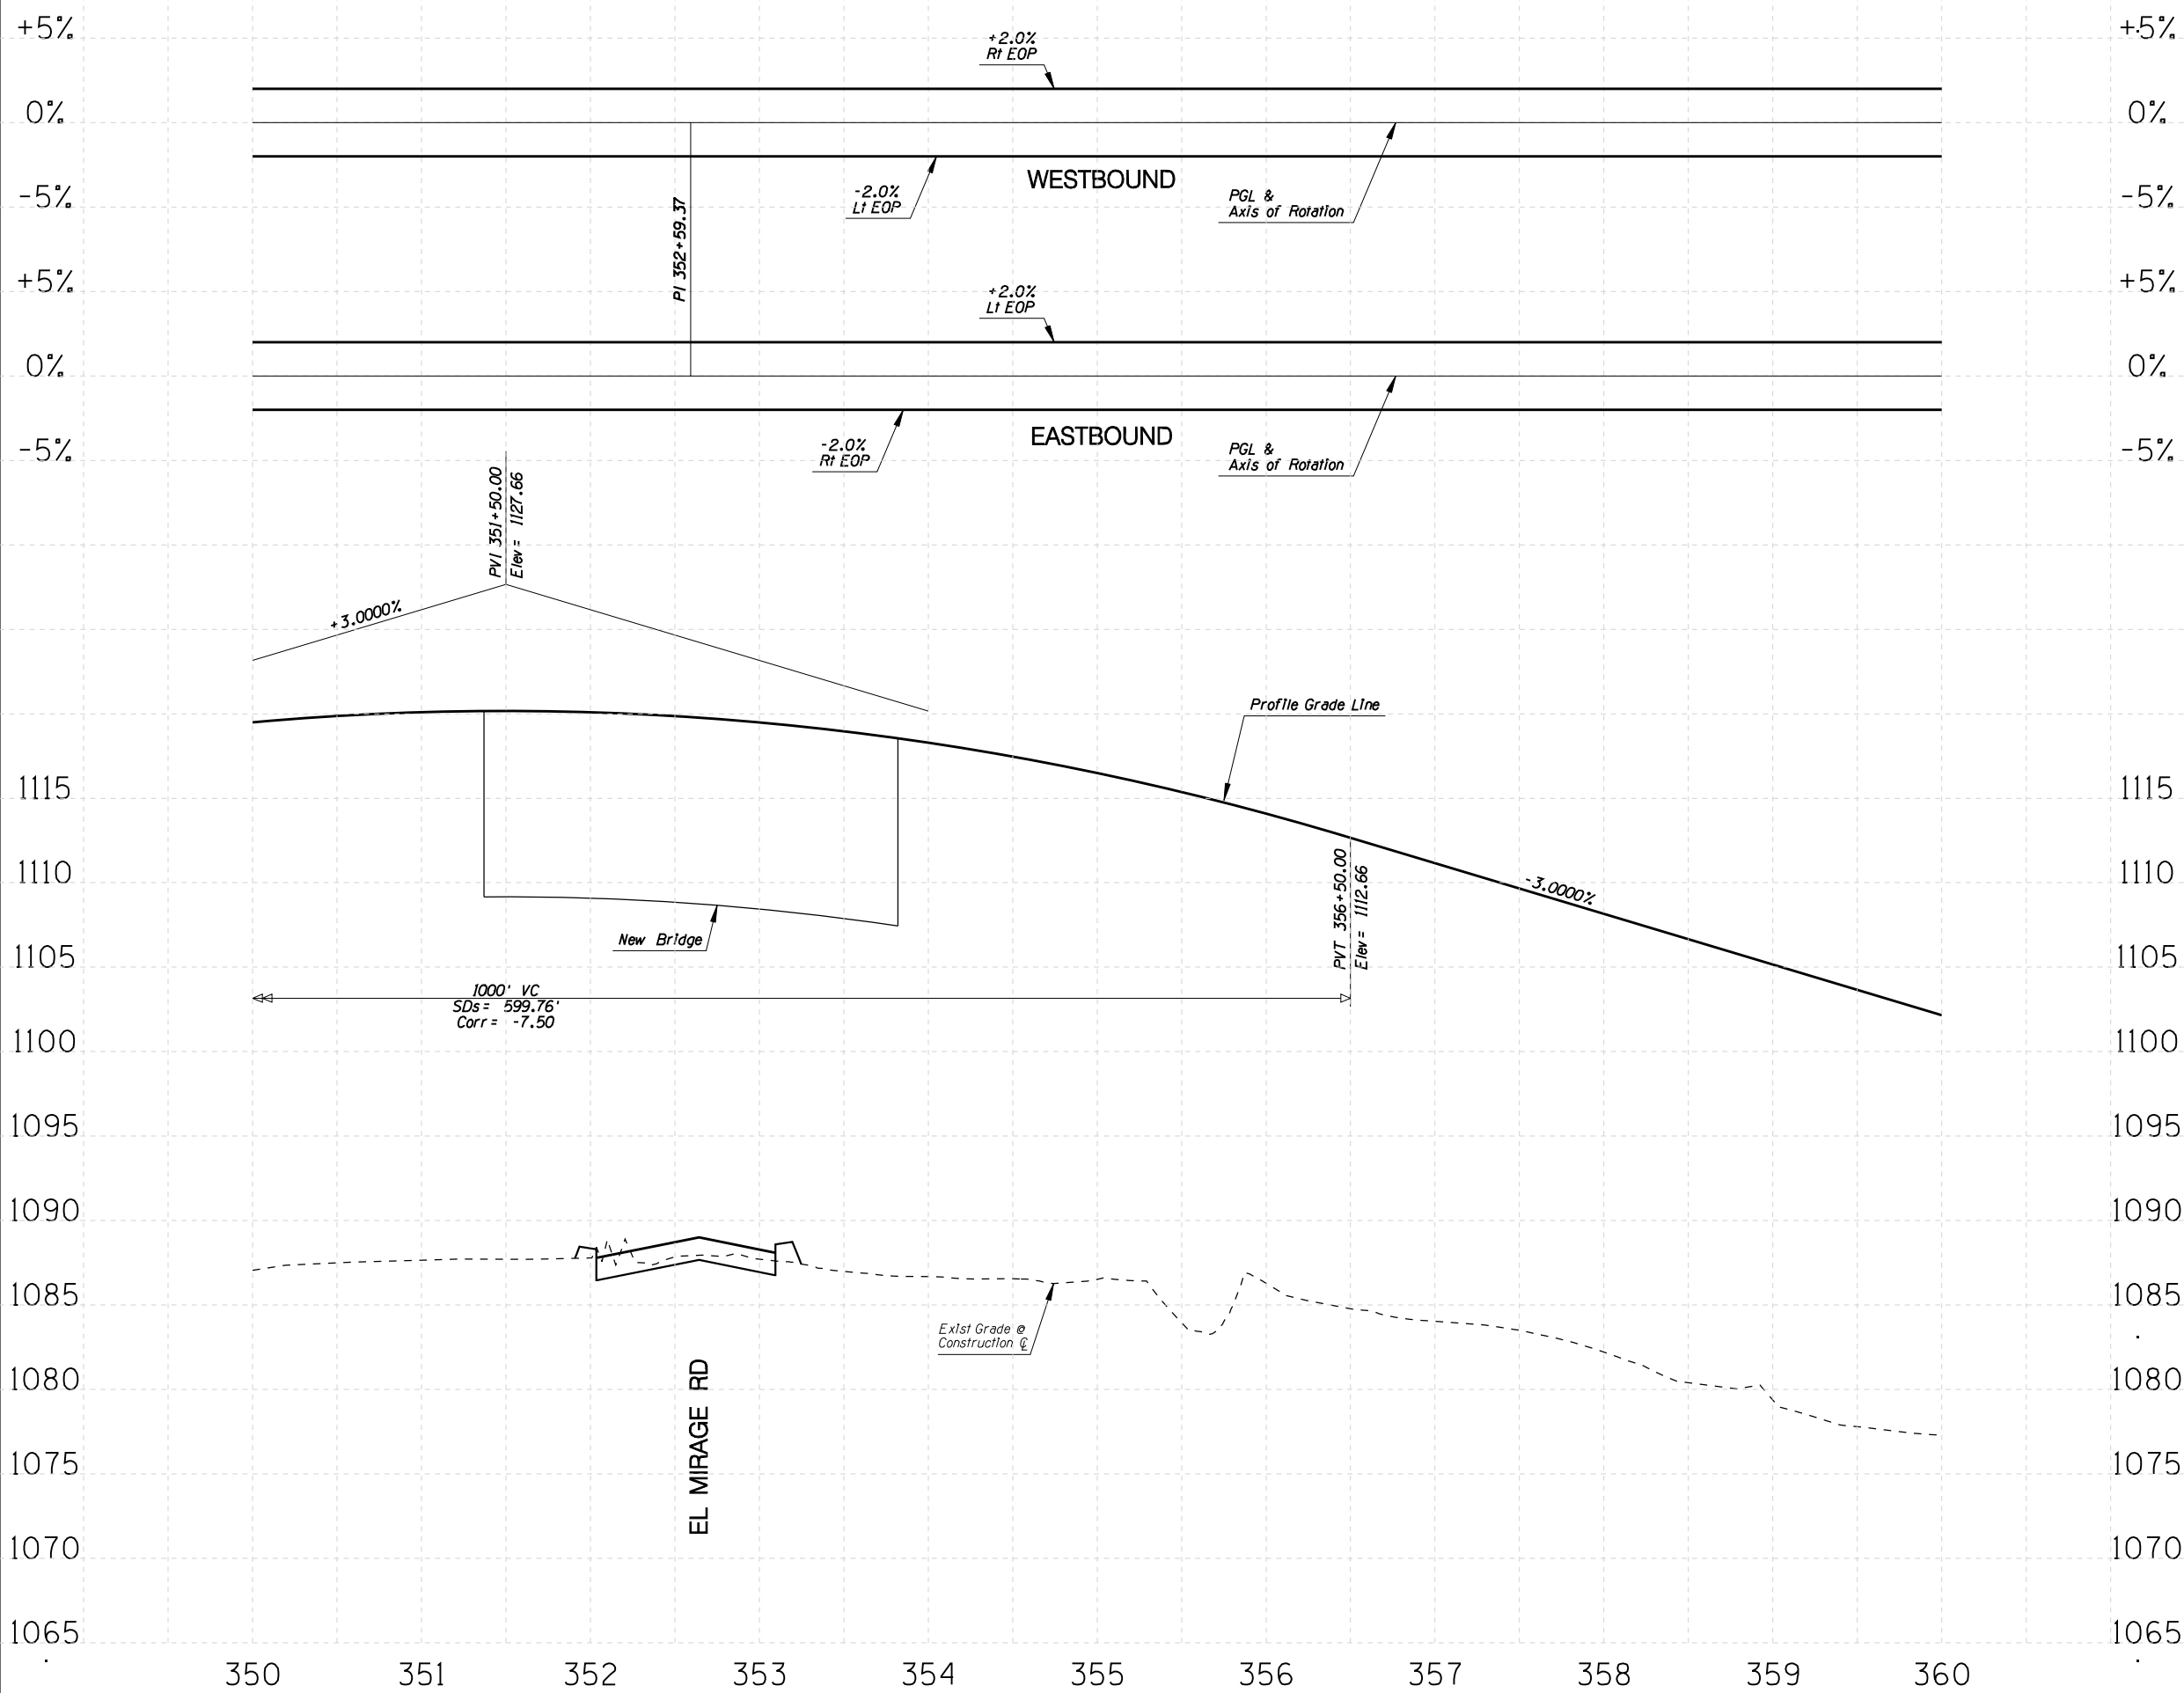

+5%
0%
-5%
+5%
0%
-5%
+5%
0%
-5%
1115
1110
1105
1100
1095
1090
1085
1080
1075
1070
1065

CONSTRUCTION

①

NO.	REVISION	BY	DATE

MARICOPA COUNTY
DEPARTMENT OF TRANSPORTATION
ENGINEERING DIVISION

NORTHERN PARKWAY
LOOP 303 to GRAND AVENUE
PROJECT NO. T195

PRELIMINARY NOT FOR CONSTRUCTION	DESIGNED	R HOOKEY	1/08
	DRAWN	R HOOKEY	1/08
	CHECKED	R MILES	1/08

URS



PROFILE SHEET
STA 350+00 TO STA 360+00

SHEET
P56

1/25/2008 \$TIME\$ p:\city_of_glen\end\Northern\DCR30\CADD\Plan_Sheets\J\l\mate\T1108pr29.dgn



REMOVAL /RELOCATE

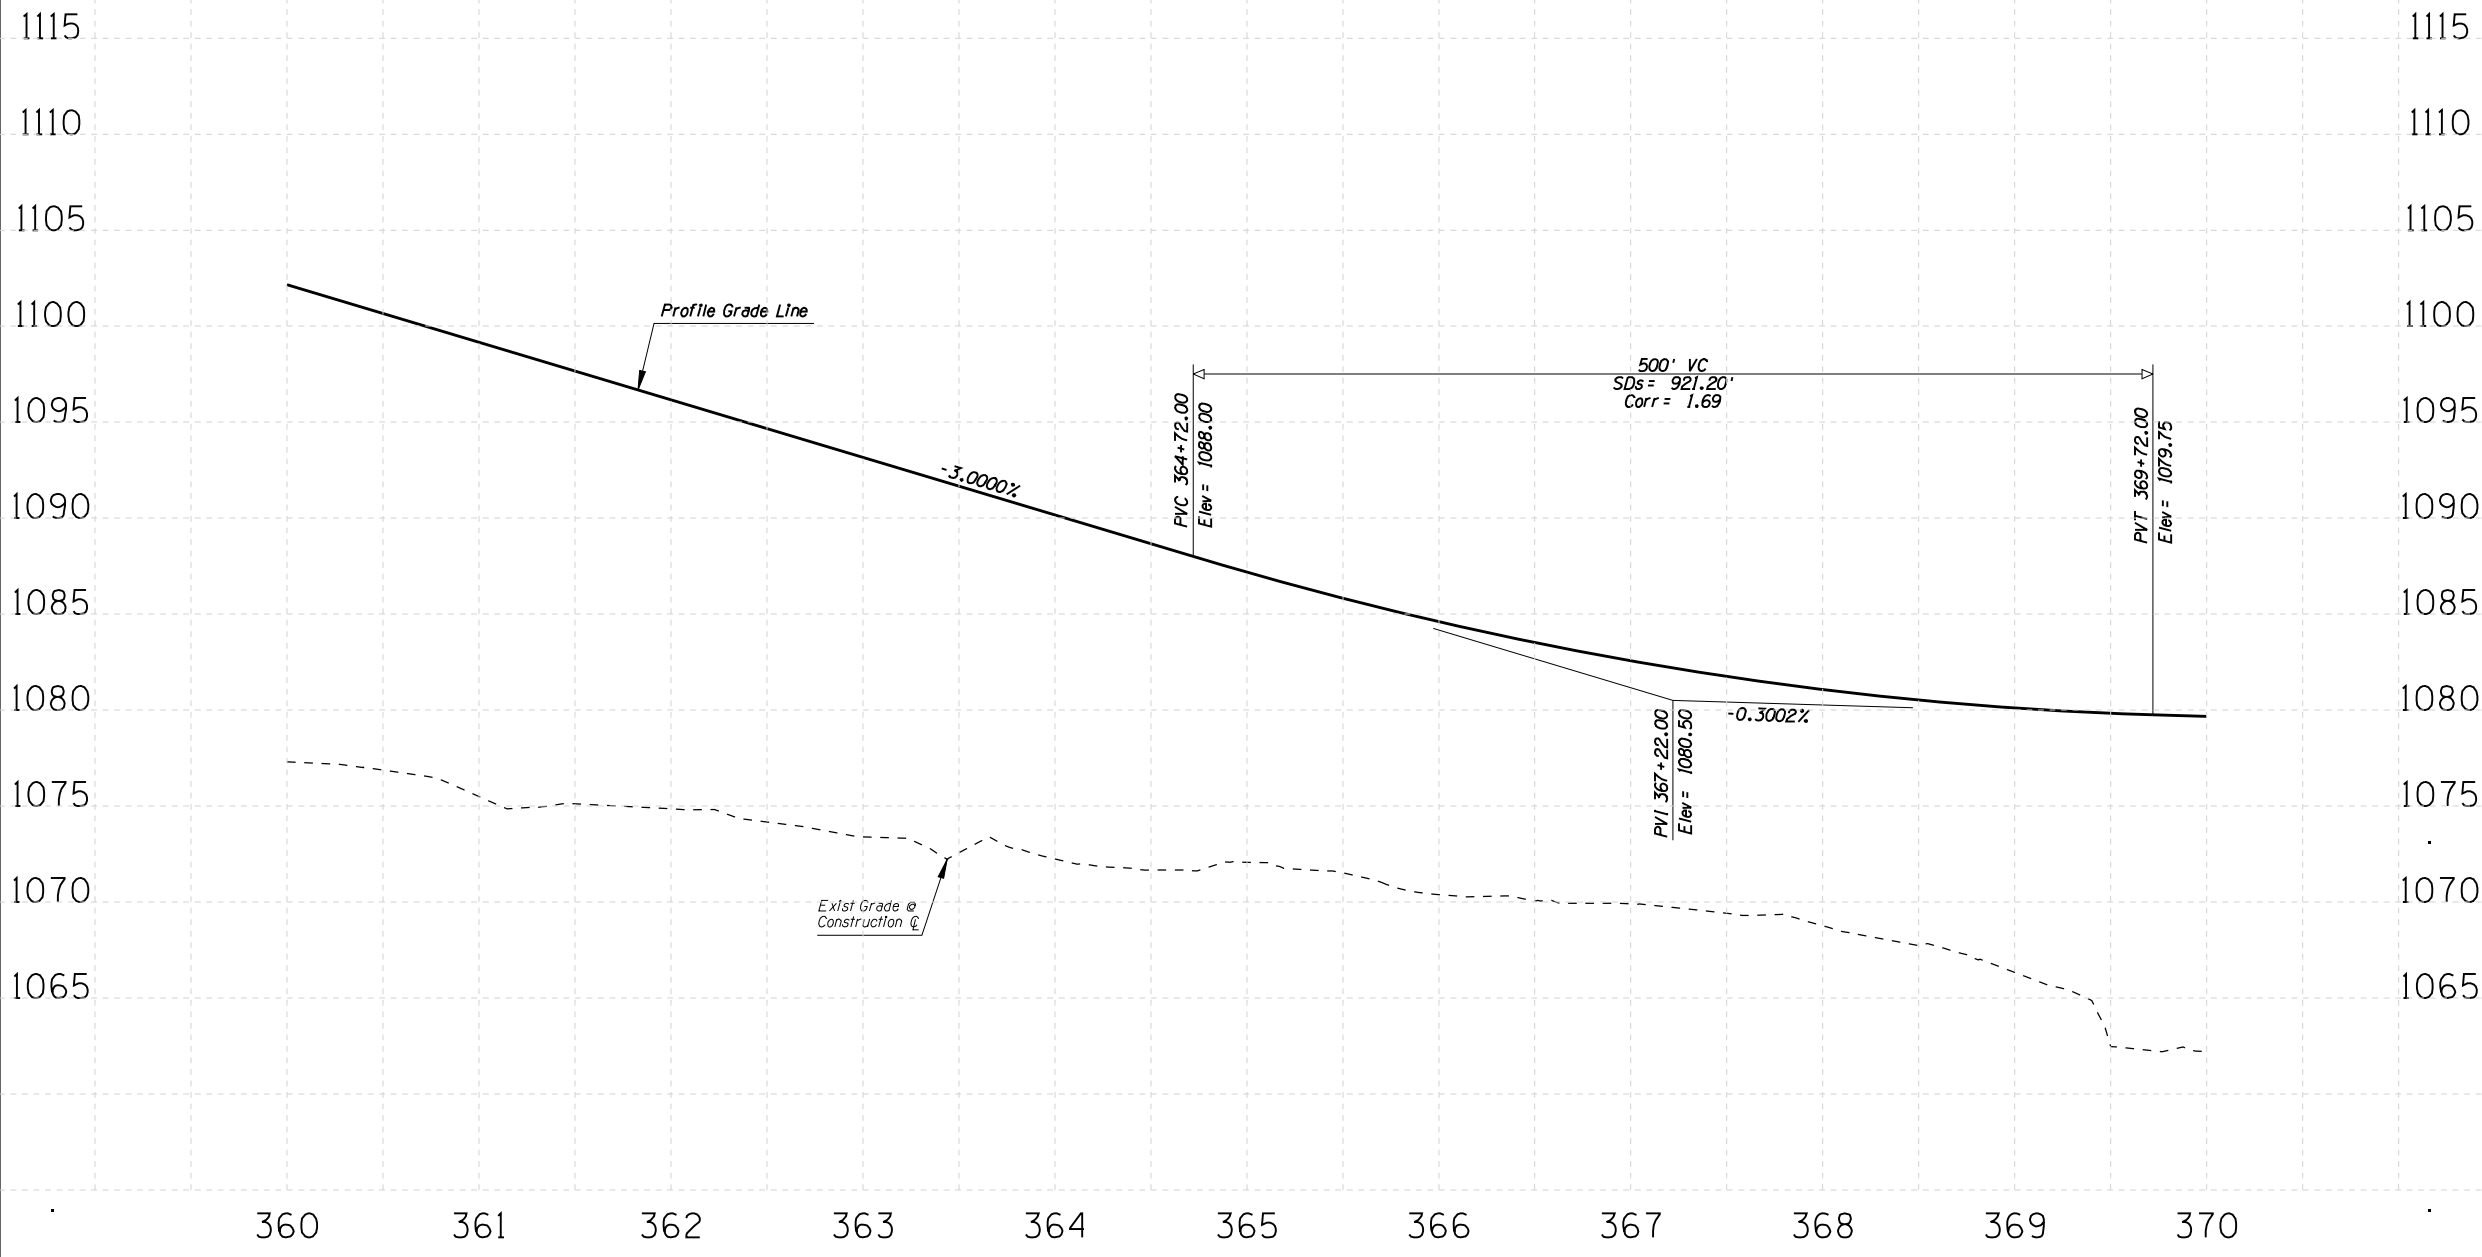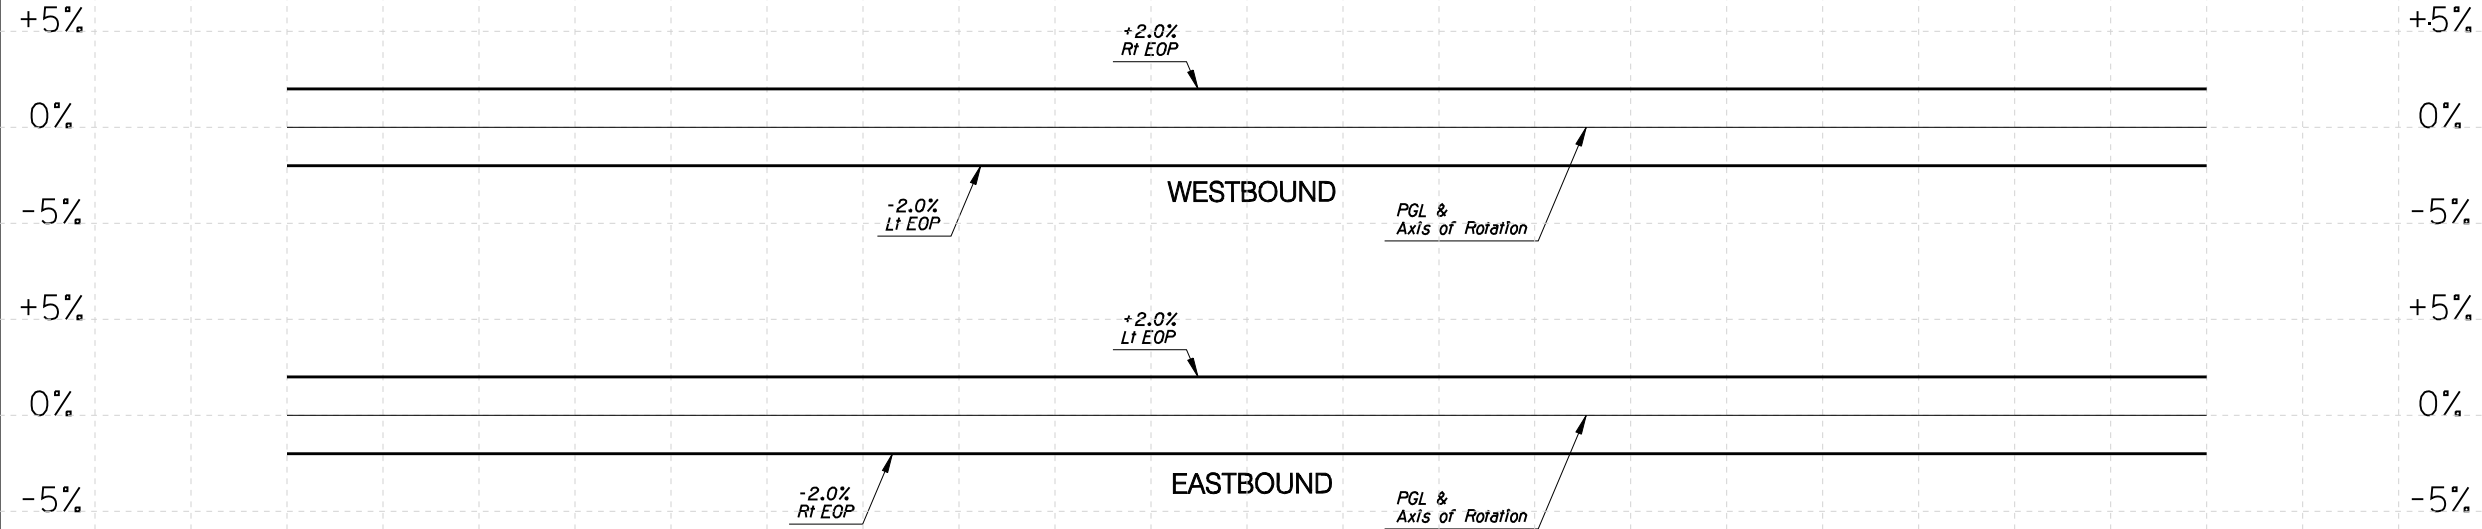

CONSTRUCTION

NO.	REVISION	BY	DATE

MARICOPA COUNTY
DEPARTMENT OF TRANSPORTATION
ENGINEERING DIVISION

NORTHERN PARKWAY
LOOP 303 to GRAND AVENUE
PROJECT NO. T195


DESIGNED	R HOOKEY	1/08
DRAWN	R HOOKEY	1/08
CHECKED	R MILES	1/08

PRELIMINARY
NOT FOR
CONSTRUCTION


URS

1/25/2008 \$TIME\$ p:\city_of_glen\lenda\Northern\DCR30\CADD\Plan_Sheets\Jl\limate\T1108pr30.dgn

REMOVAL /RELOCATE

 

CONSTRUCTION

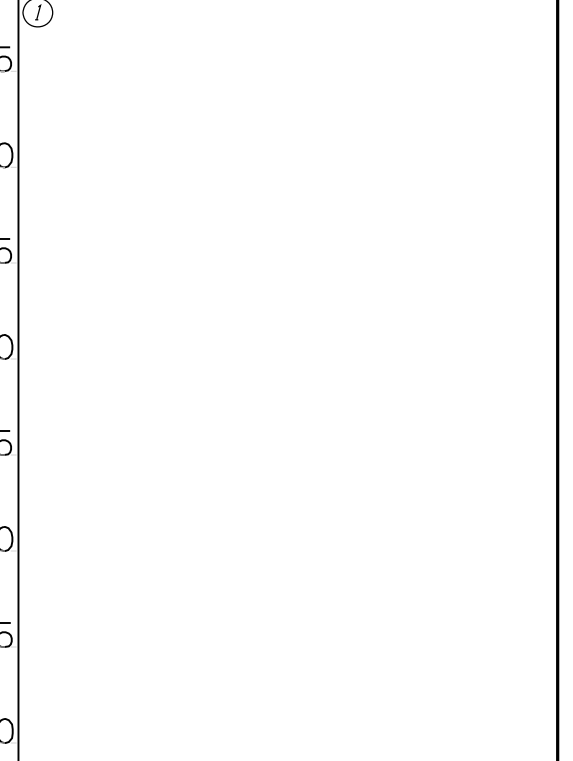

NO.	REVISION	BY	DATE

MARICOPA COUNTY
DEPARTMENT OF TRANSPORTATION
ENGINEERING DIVISION

NORTHERN PARKWAY
LOOP 303 to GRAND AVENUE
PROJECT NO. T195

PRELIMINARY NOT FOR CONSTRUCTION	DESIGNED	R HOOKEY	1/08
	DRAWN	R HOOKEY	1/08
	CHECKED	R MILES	1/08

URS

PROFILE SHEET
STA 370+00 TO STA 380+00

1/25/2008 \$TIME\$ p:\city_of_glen\enr\Northern\CR30\CADD\Plan_Sheets\JL\1\mate\T1108pr31.dgn