

REMOVAL /RELOCATE

CONSTRUCTION

NO.	REVISION	BY	DATE

MARICOPA COUNTY
DEPARTMENT OF TRANSPORTATION
ENGINEERING DIVISION

NORTHERN PARKWAY
LOOP 303 to GRAND AVENUE
PROJECT NO. T195


DESIGNED	R HOOKEY	1/08
DRAWN	R HOOKEY	1/08
CHECKED	R MILES	1/08

URS

PRELIMINARY
NOT FOR
CONSTRUCTION

PROFILE SHEET
STA 530+00 TO STA 540+00

SHEET
P92

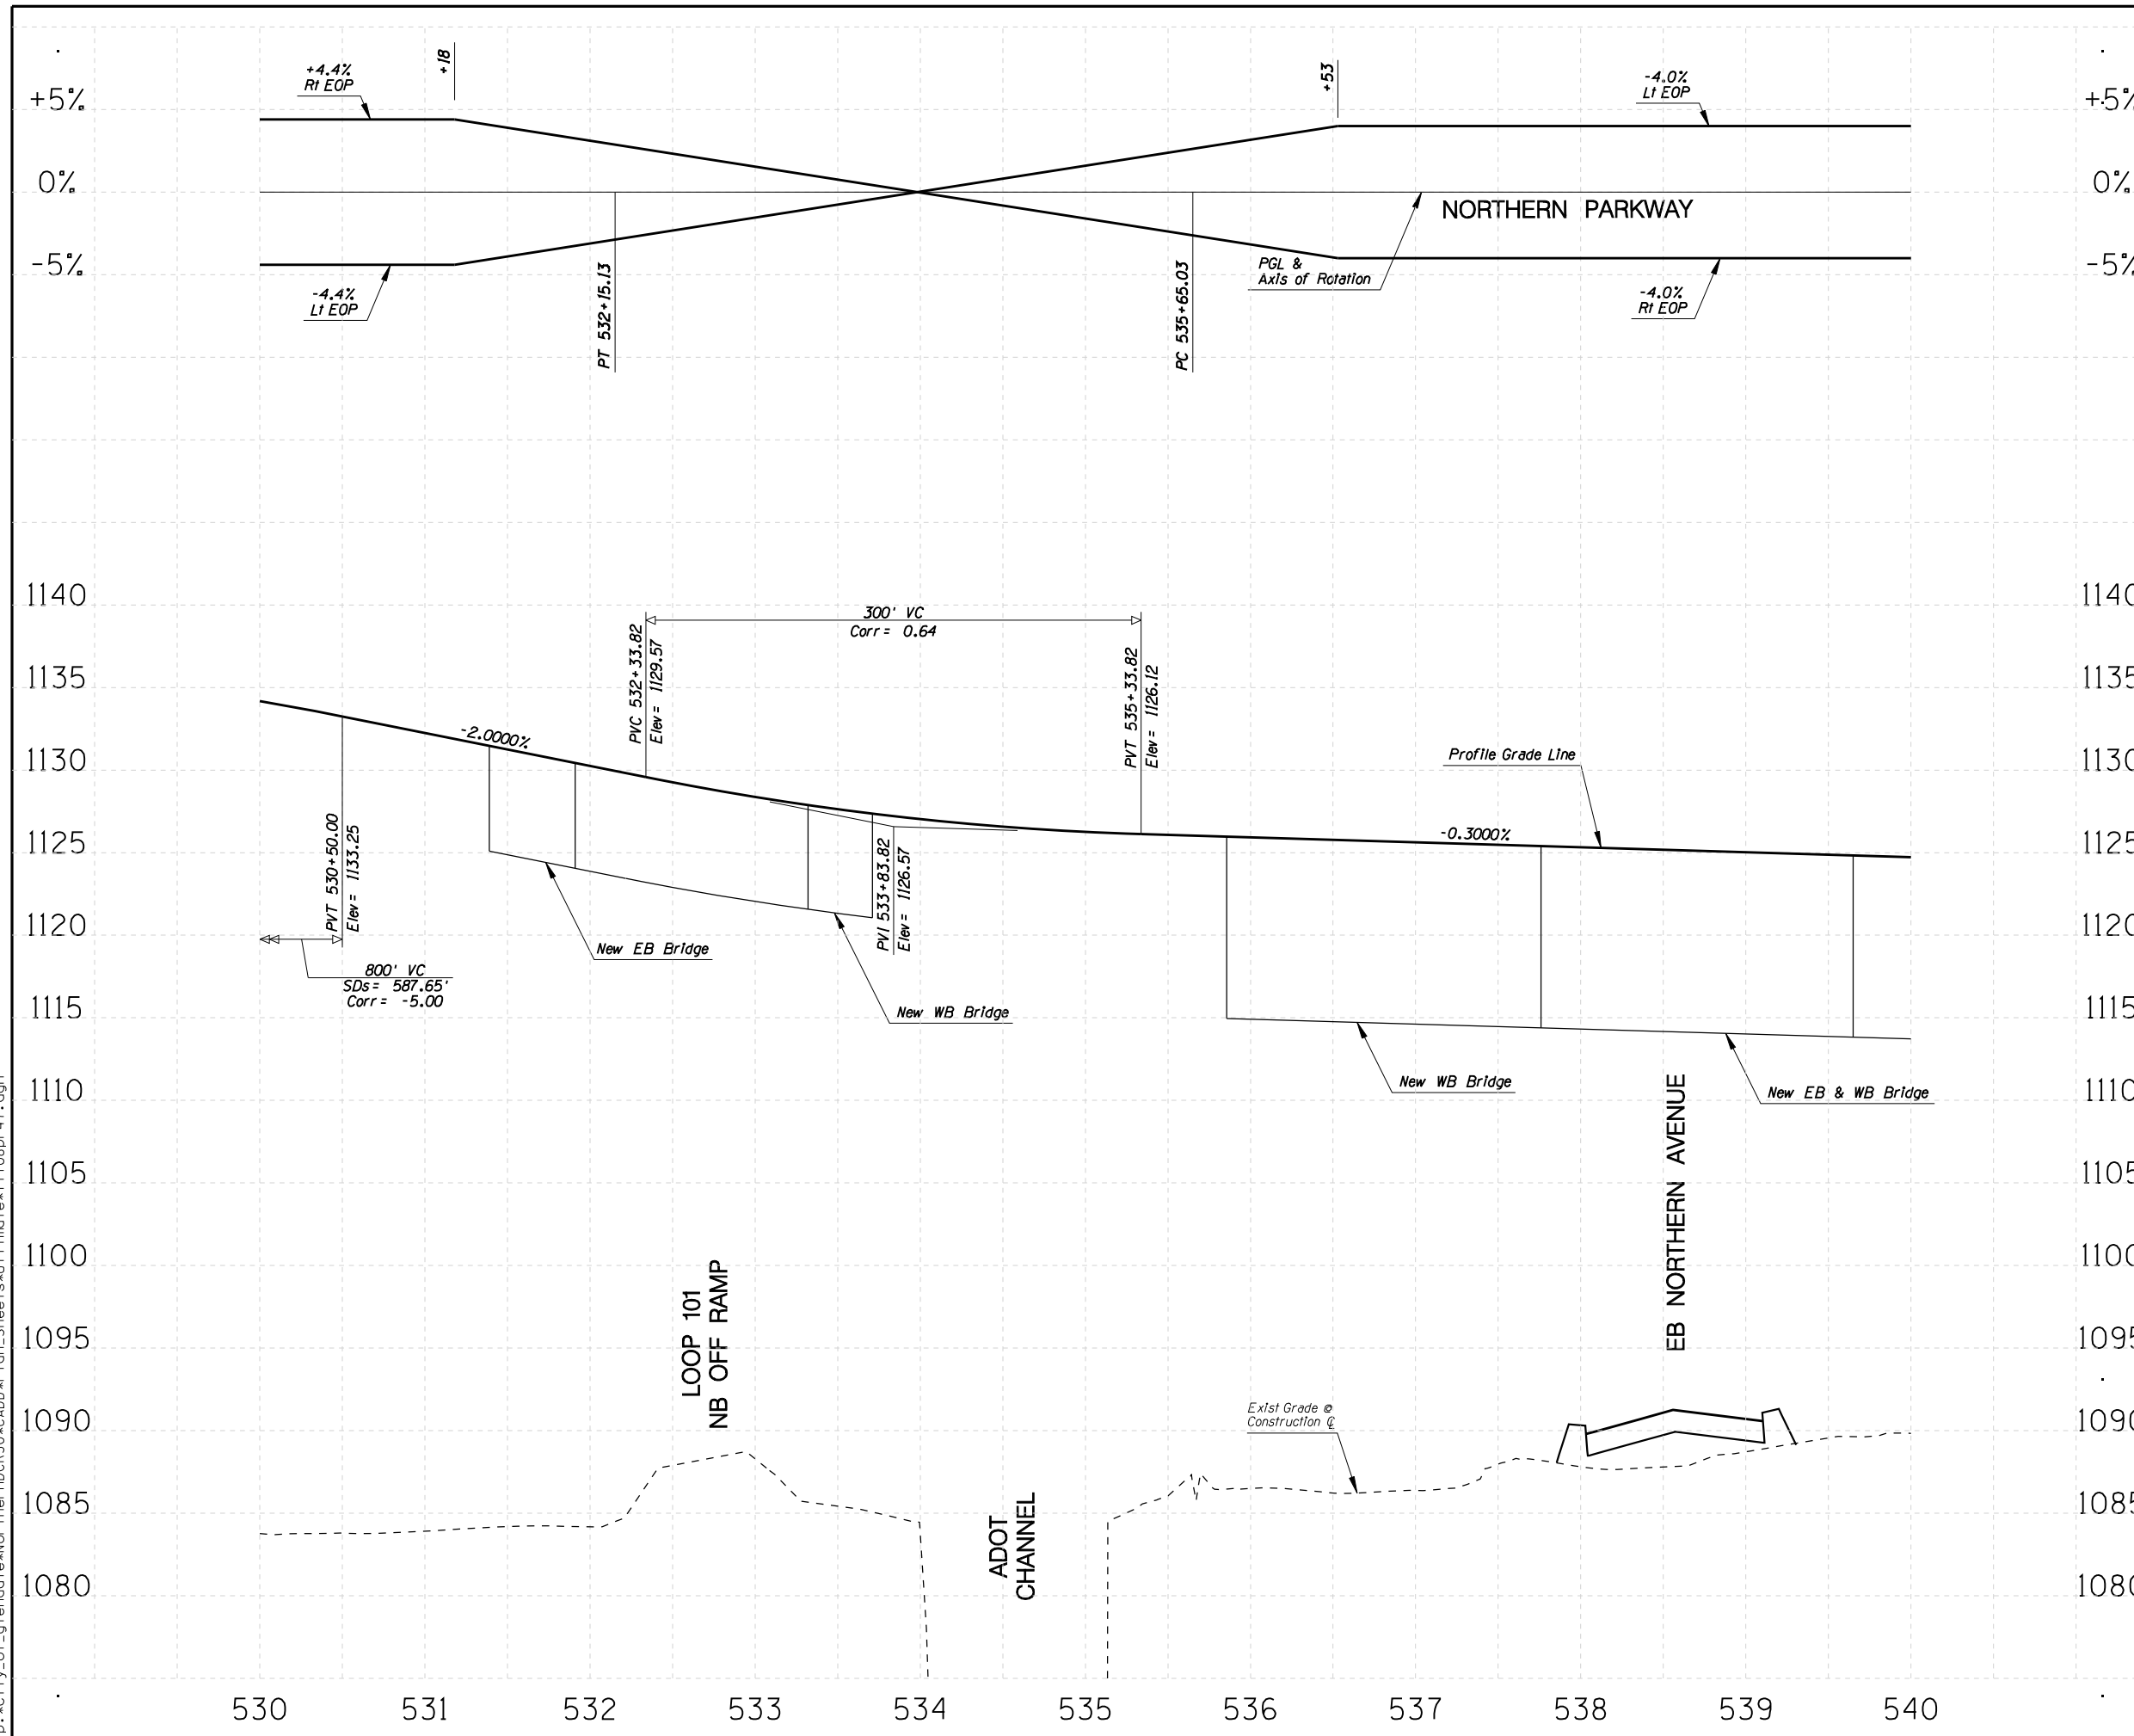

1/25/2008 \$TIME\$ p:\city_of_glen\end\en\Northern\CR30\CADD\Plan_Sheets\J\l\imate\T1108pr47.dgn

REMOVAL /RELOCATE

CONSTRUCTION

①

NO.	REVISION	BY	DATE


MARICOPA COUNTY
DEPARTMENT OF TRANSPORTATION
ENGINEERING DIVISION

NORTHERN PARKWAY
LOOP 303 to GRAND AVENUE
PROJECT NO. T195

PRELIMINARY NOT FOR CONSTRUCTION	DESIGNED	R HOOKEY	1/08
	DRAWN	R HOOKEY	1/08
	CHECKED	R MILES	1/08

URS

PROFILE SHEET
STA 540+00 TO STA 549+00

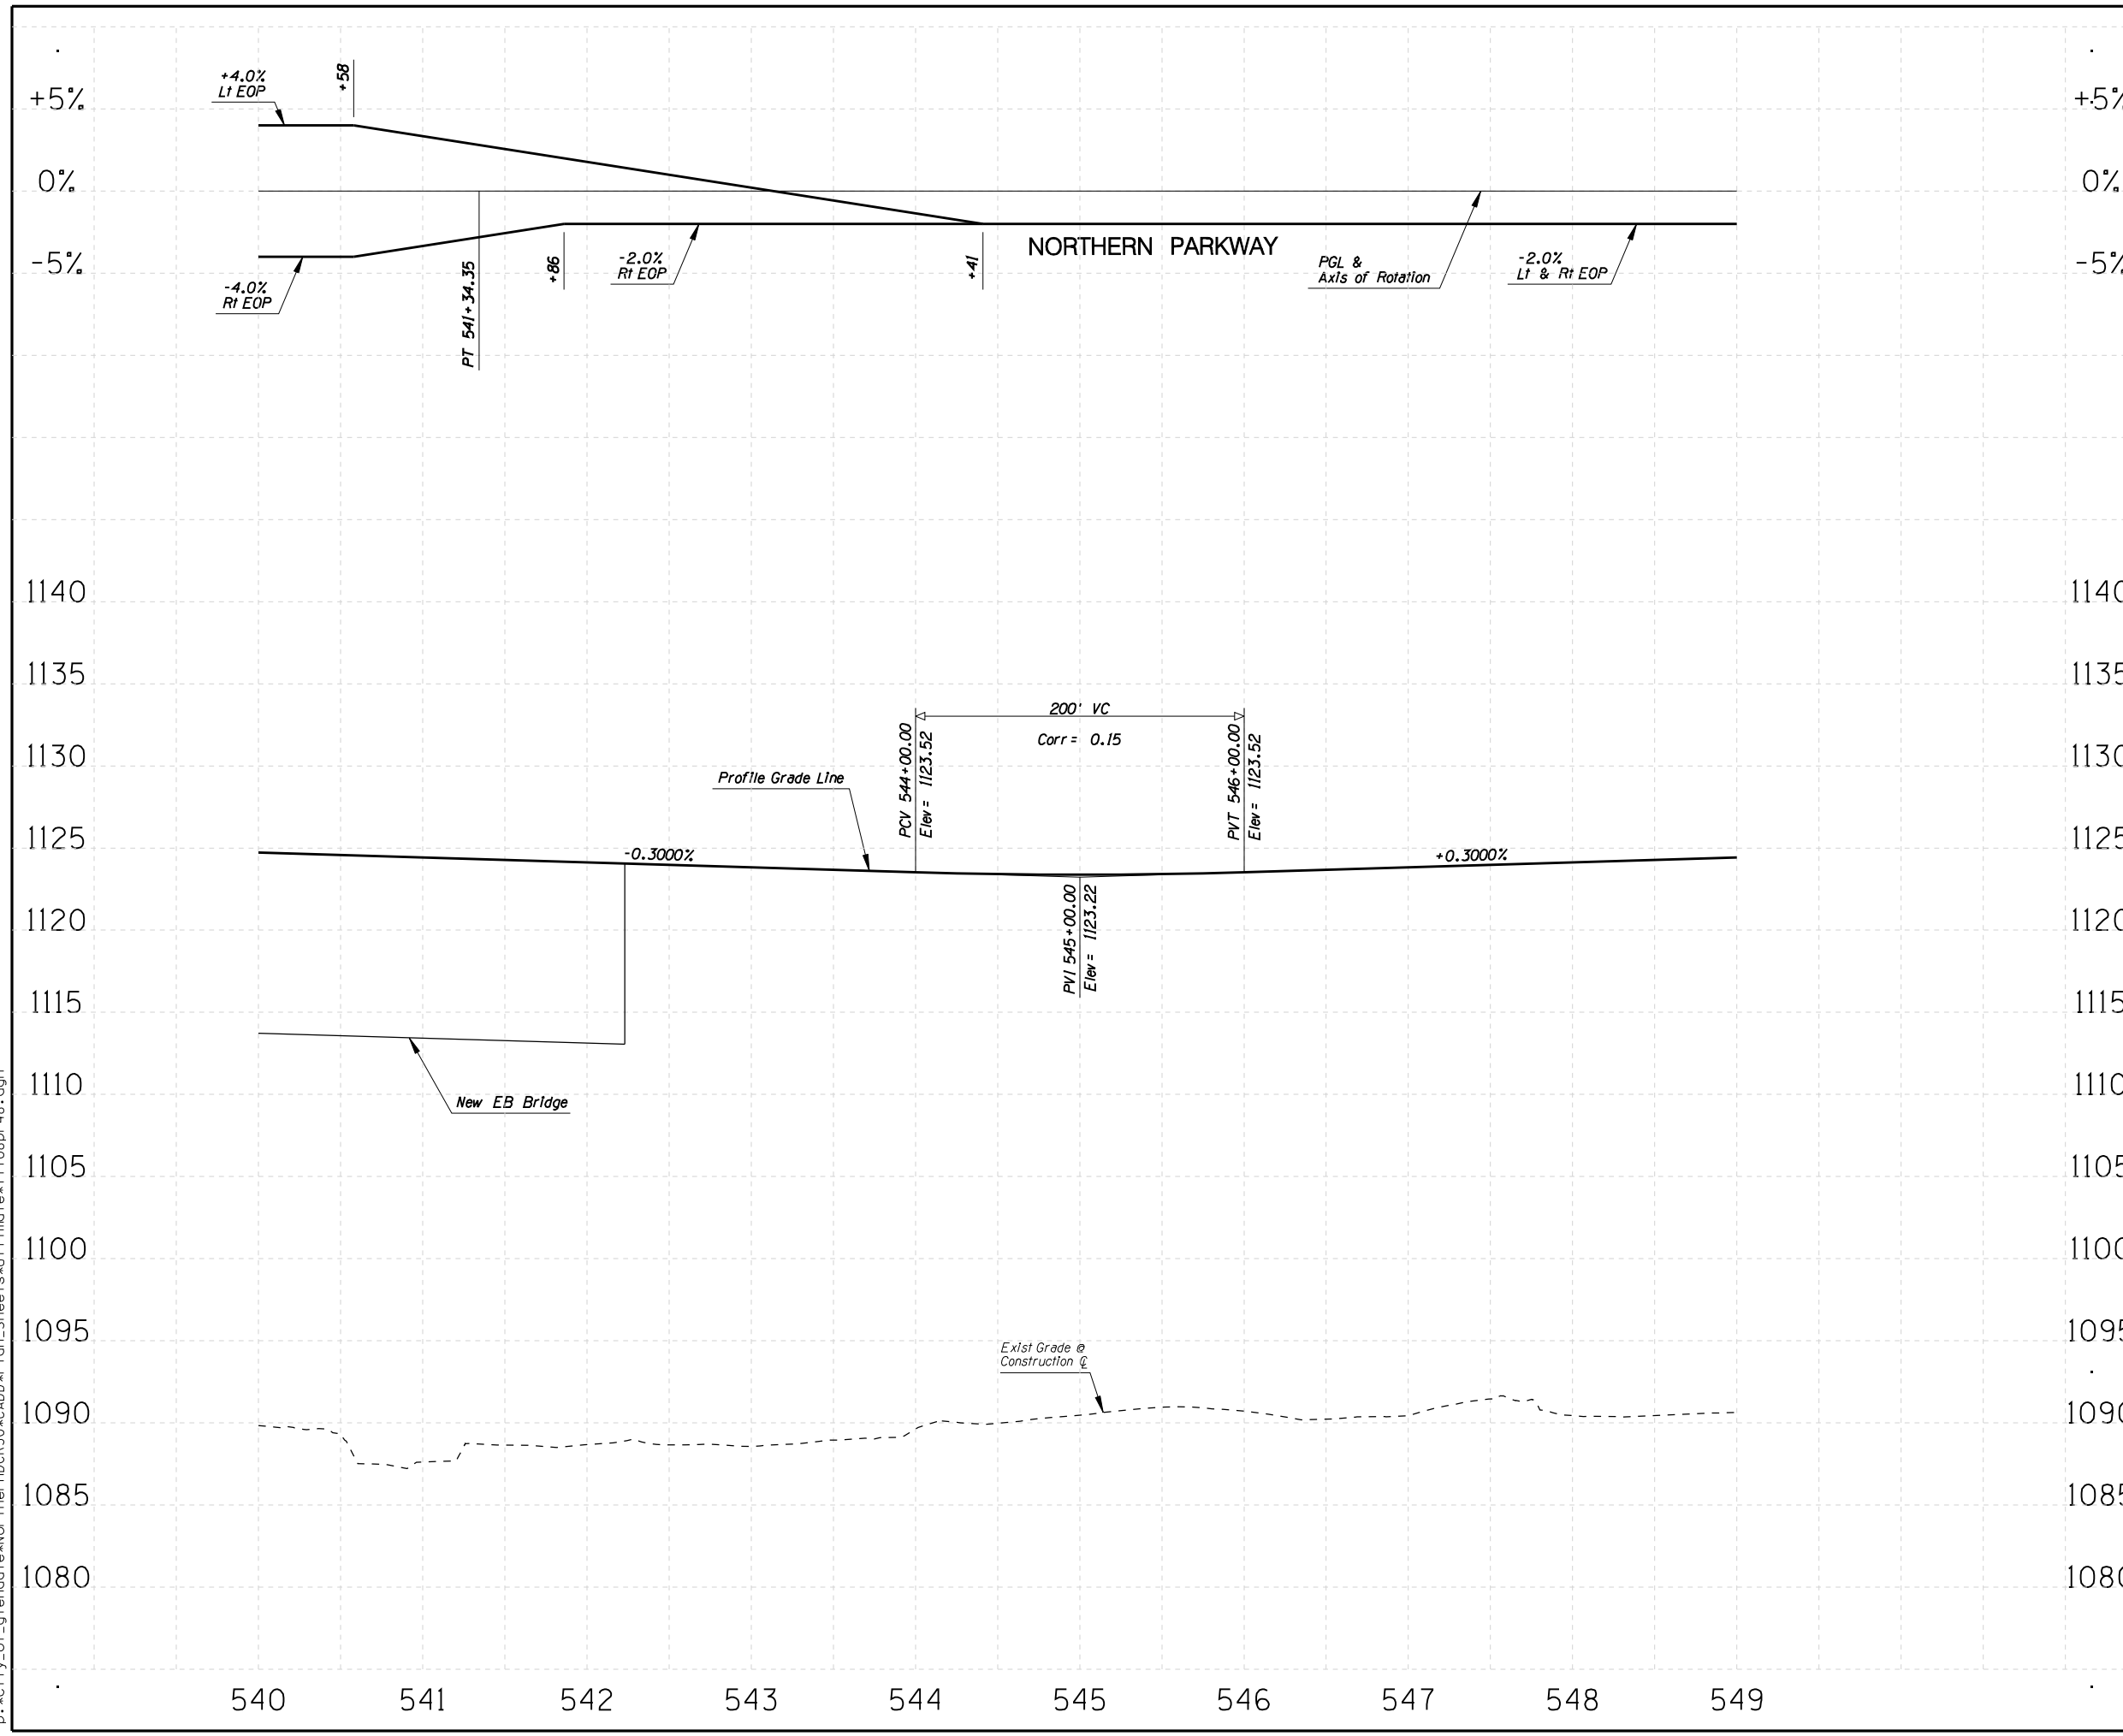


1/25/2008 \$TIME\$ p:\city_of_glen\cadd\p\ion_sheets\j\l\imate\1108pr48.dgn



REMOVAL /RELOCATE

① CONSTRUCTION

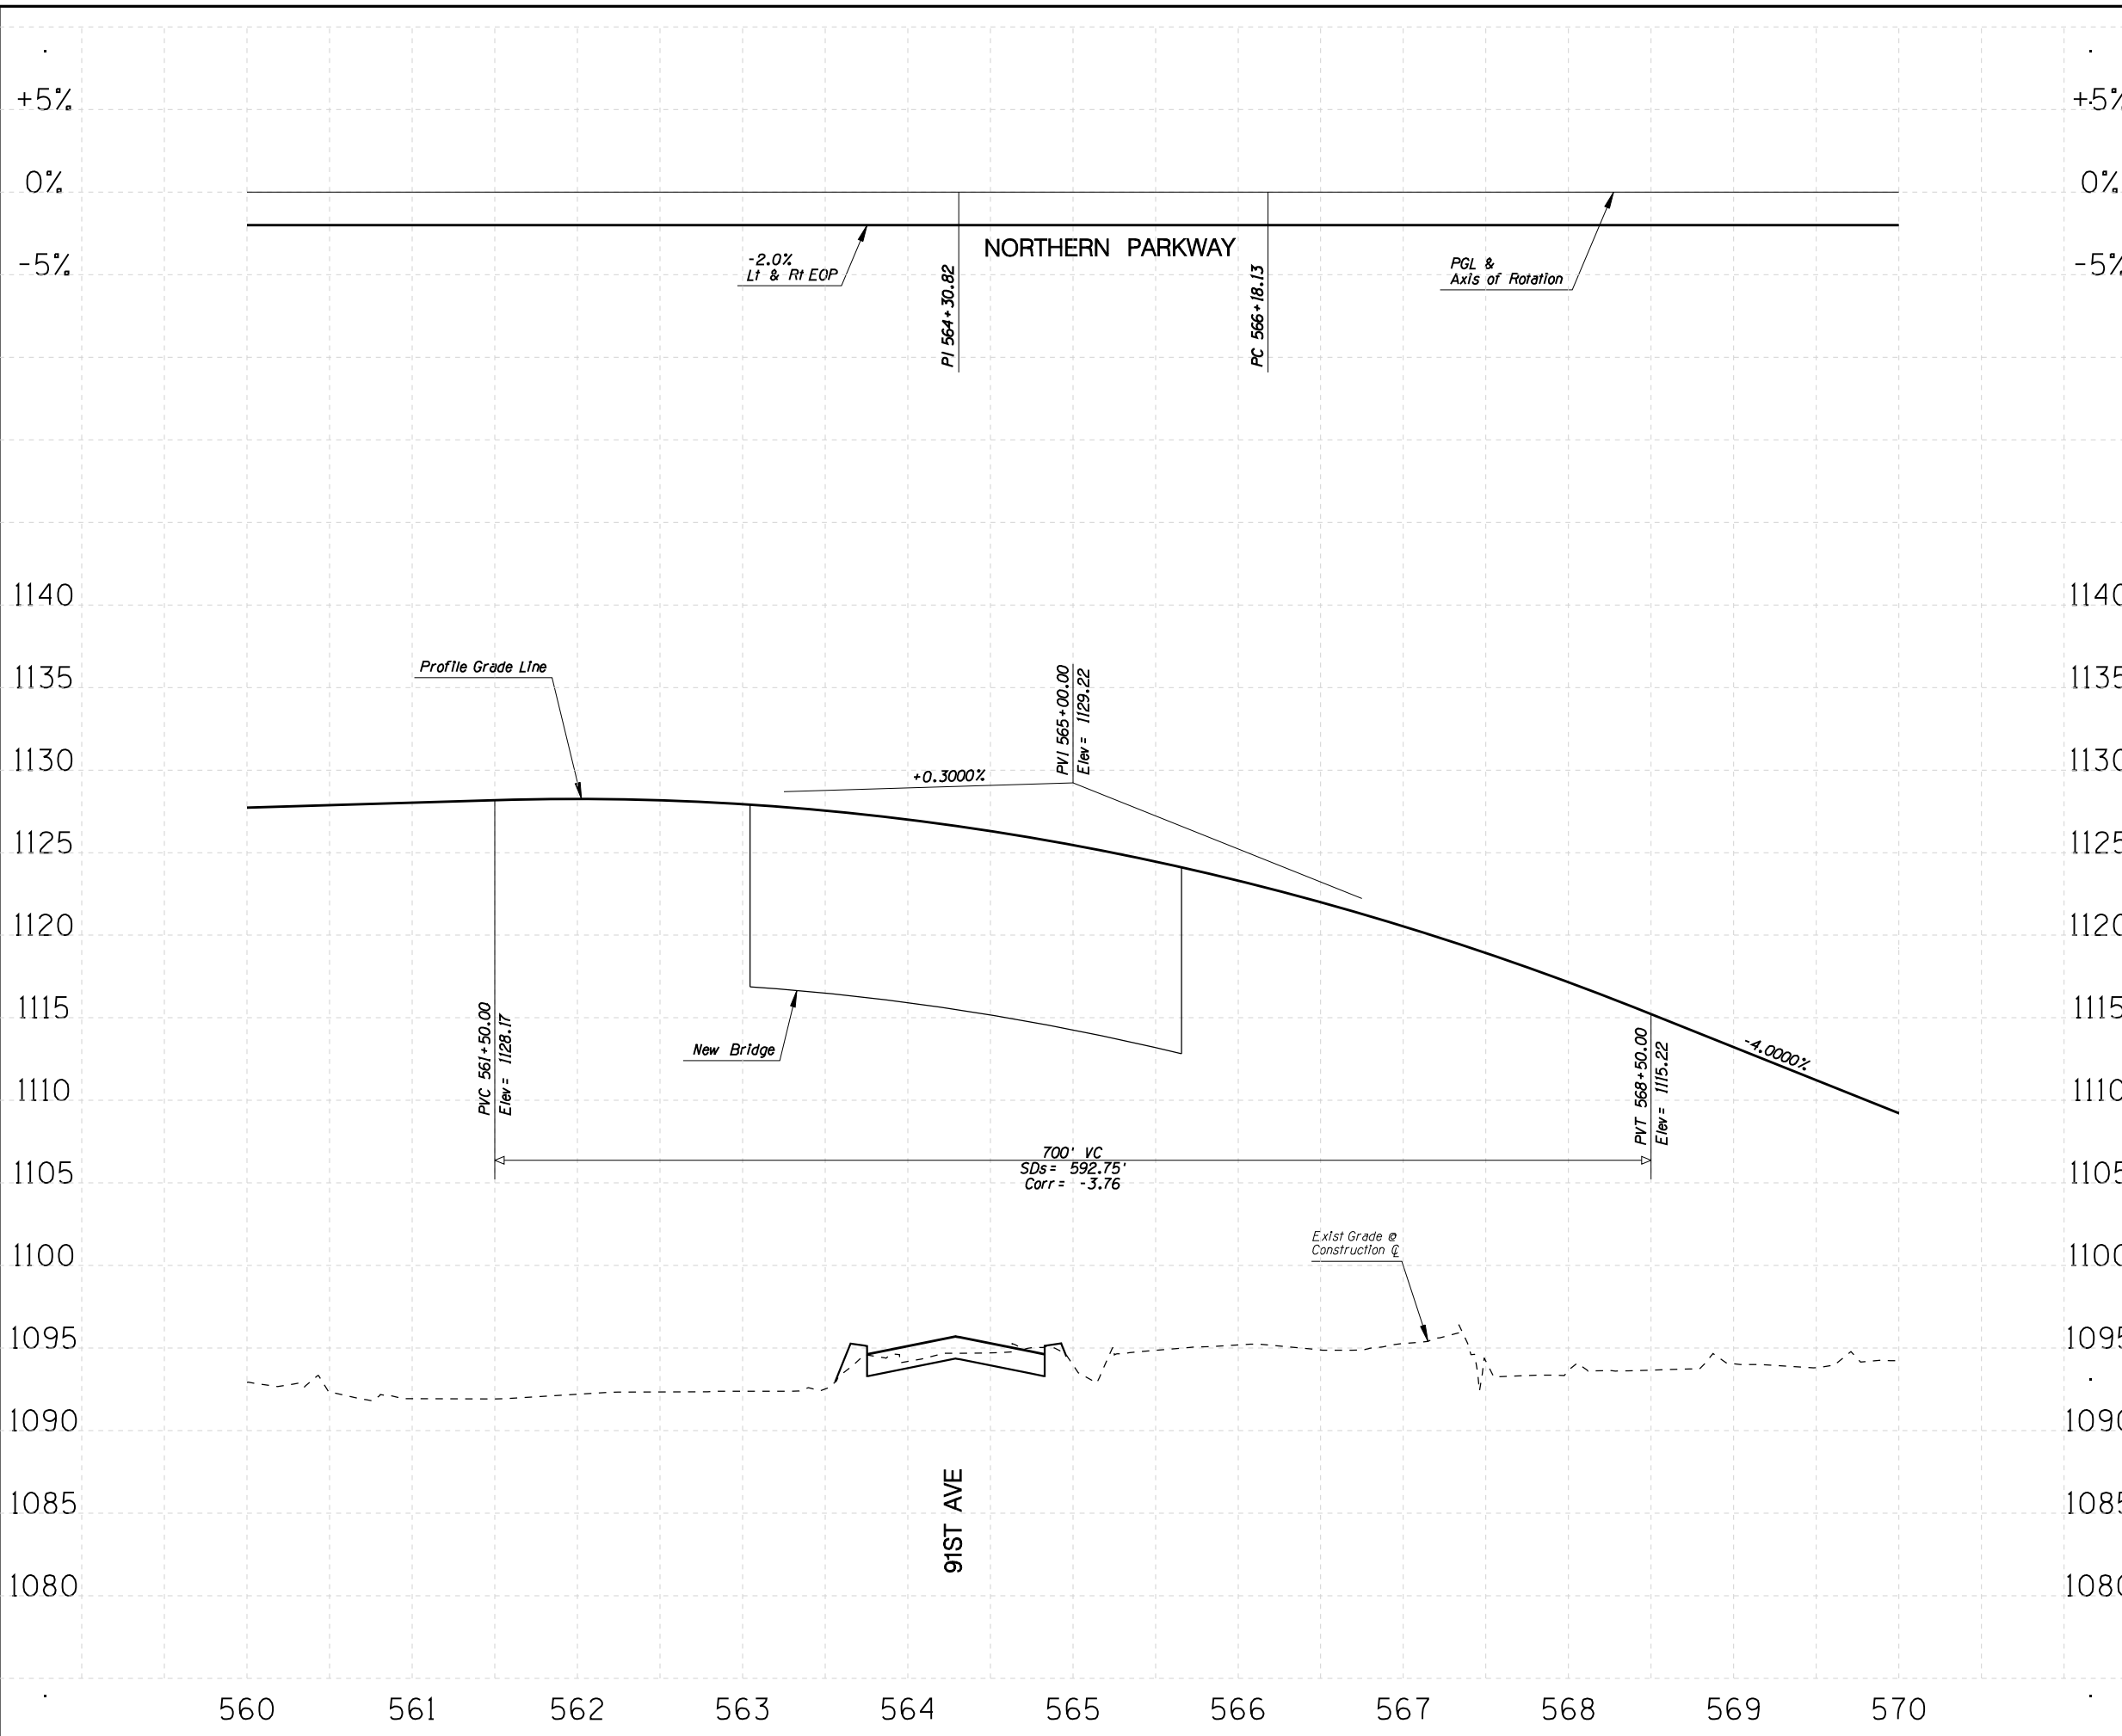

NO.	REVISION	BY	DATE

MARICOPA COUNTY
DEPARTMENT OF TRANSPORTATION
ENGINEERING DIVISION

NORTHERN PARKWAY
LOOP 303 to GRAND AVENUE
PROJECT NO. T195

PRELIMINARY NOT FOR CONSTRUCTION	DESIGNED	R HOOKEY	1/08
	DRAWN	R HOOKEY	1/08
	CHECKED	R MILES	1/08




PROFILE SHEET
STA 560+00 TO STA 570+00

SHEET
P98

1/25/2008 \$TIME\$ p:\city_of_glen\lenda\NorthernDCR30\CADD\Plan_Sheets\J11\mate\T1108pr50.dgn



REMOVAL /RELOCATE

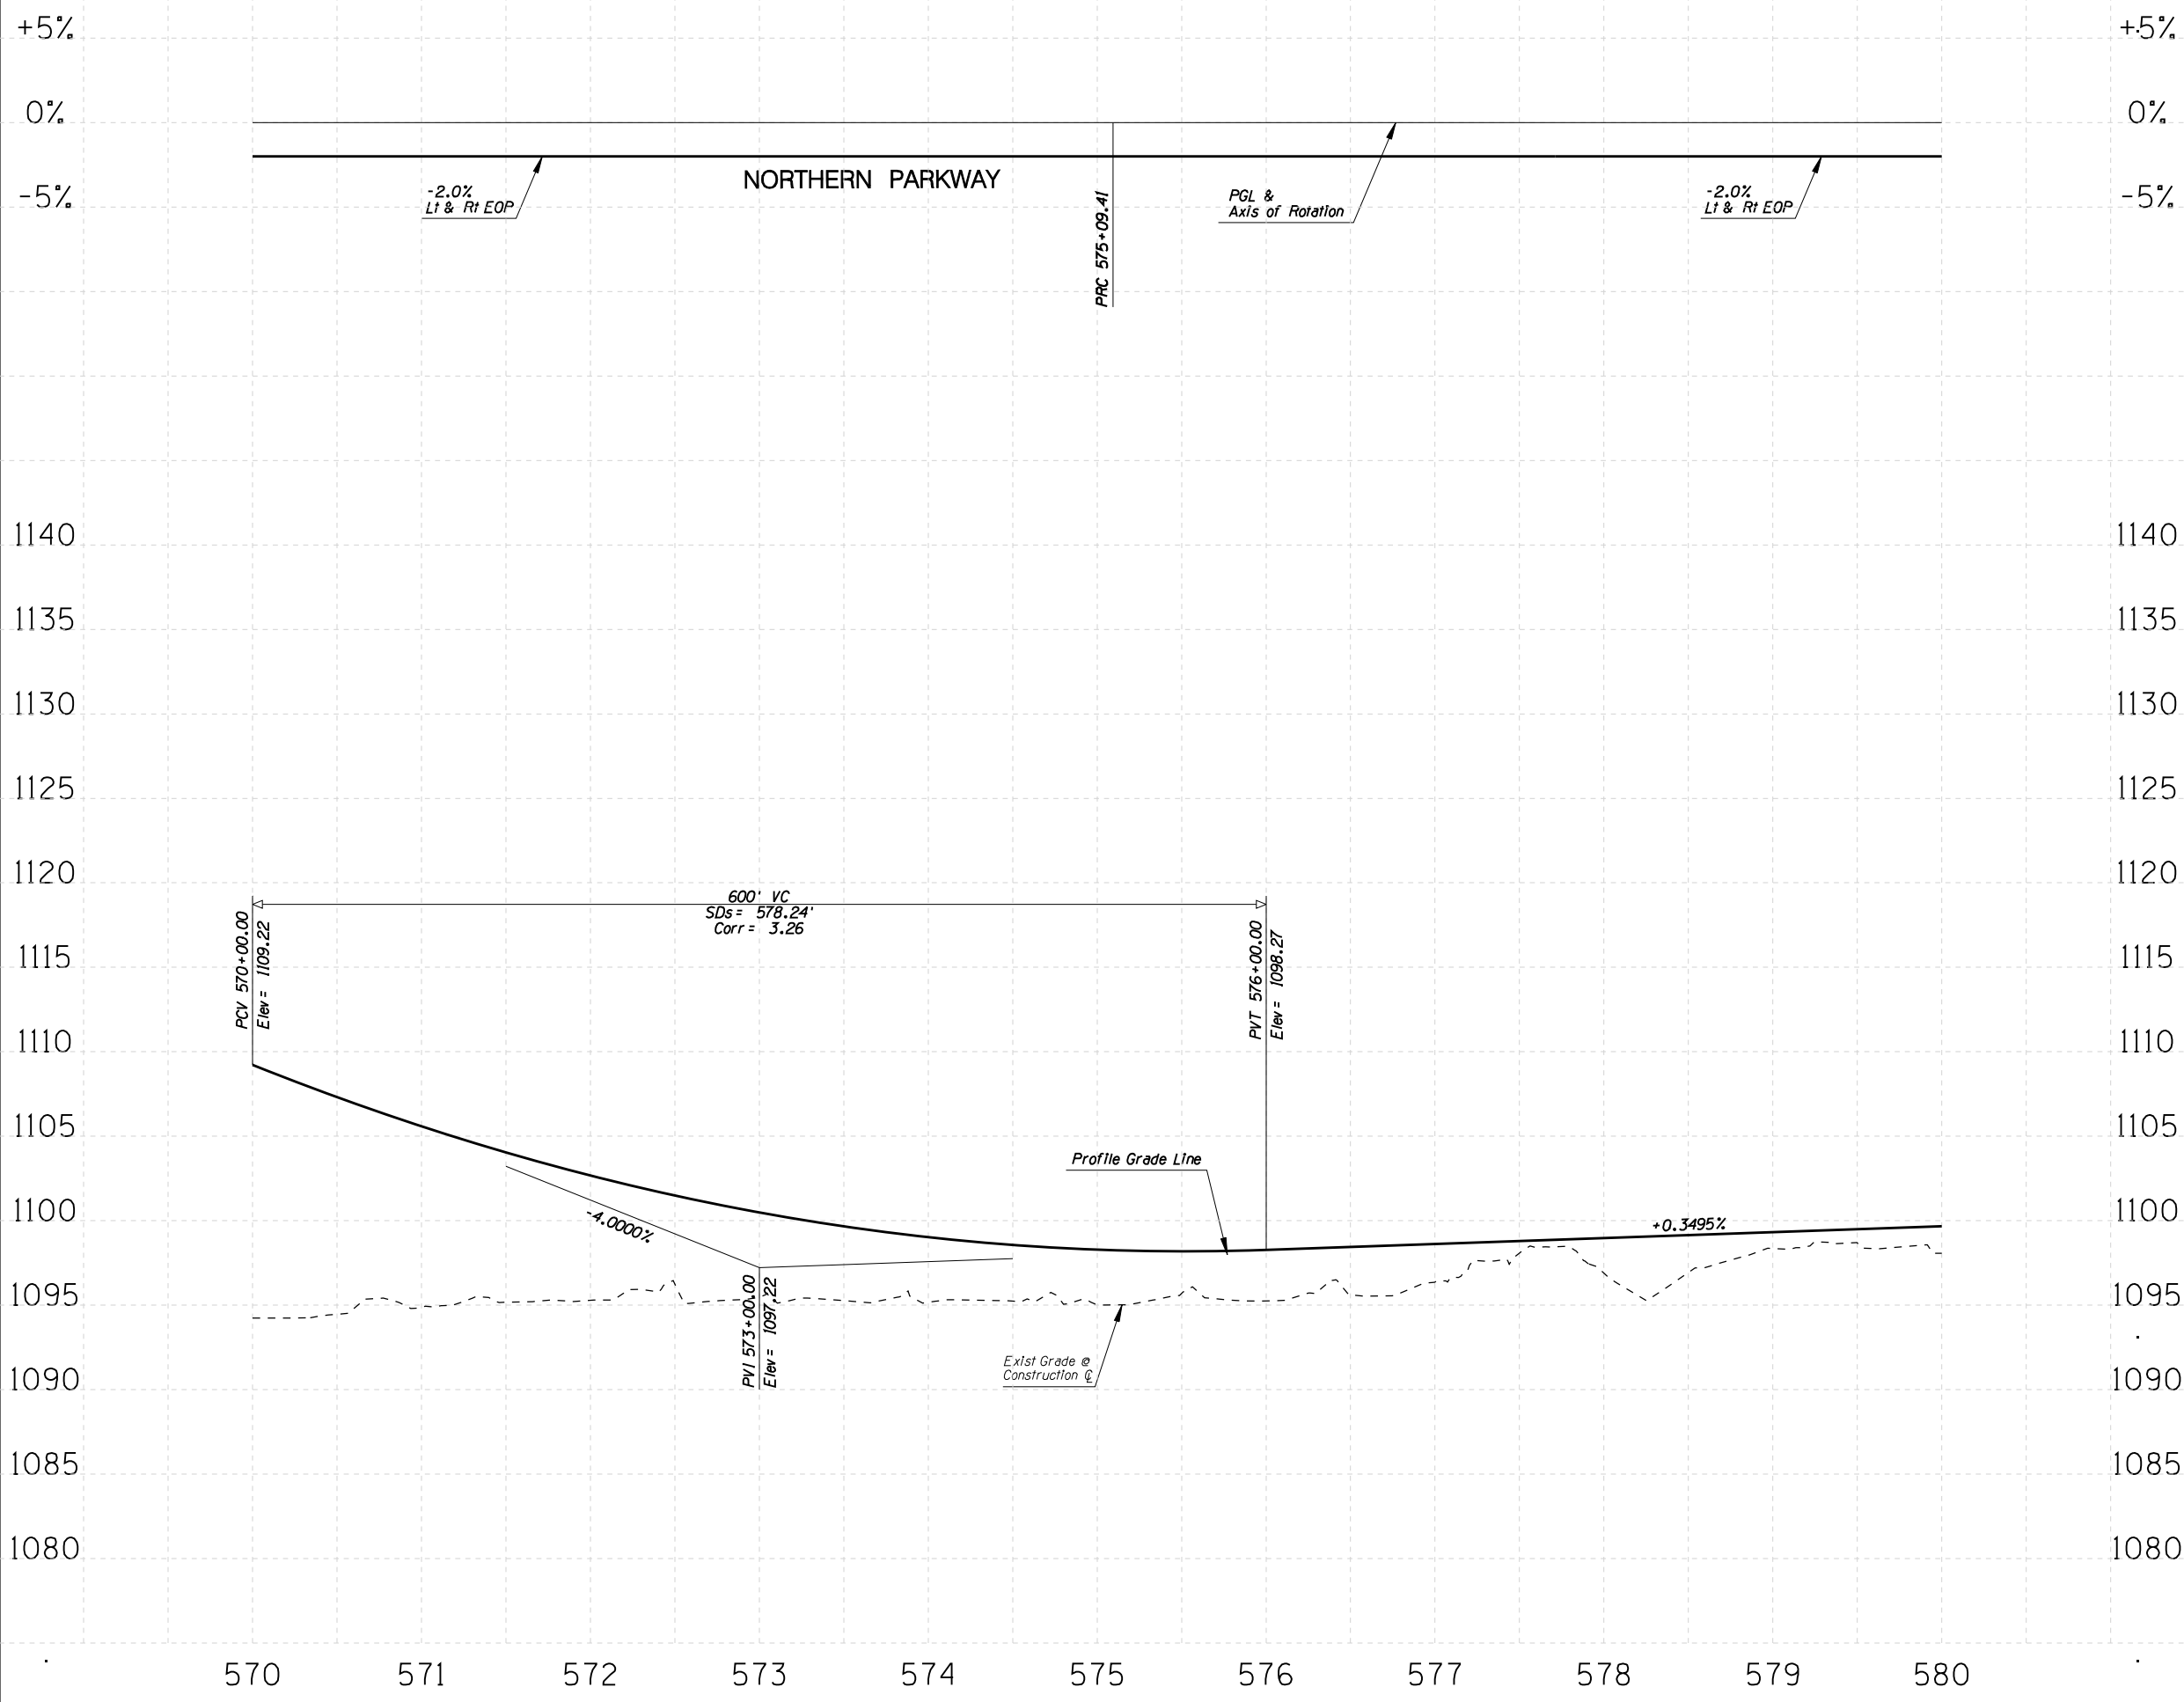



7	
CONSTRUCTION	
1	

NO.	REVISION	BY	DATE
MARICOPA COUNTY DEPARTMENT OF TRANSPORTATION ENGINEERING DIVISION			
NORTHERN PARKWAY LOOP 303 to GRAND AVENUE PROJECT NO. T195			
PRELIMINARY NOT FOR CONSTRUCTION	DESIGNED	R HOOKEY	1/08
	DRAWN	R HOOKEY	1/08
	CHECKED	R MILES	1/08
PROFILE SHEET STA 570+00 TO STA 580+00			SHEET P100

1/25/2008 \$TIME\$
 p:\city_of_glen\cadd\p\ion_sheets\j\l\imate\1108pr51.dgn

F.W.H.A. REGION	STATE	PROJECT NO.	SHEET NO.	TOTAL SHEETS	RECORD DRAWING
9	AZ.	T195	XX	XX	XXXX

REMOVAL /RELOCATE

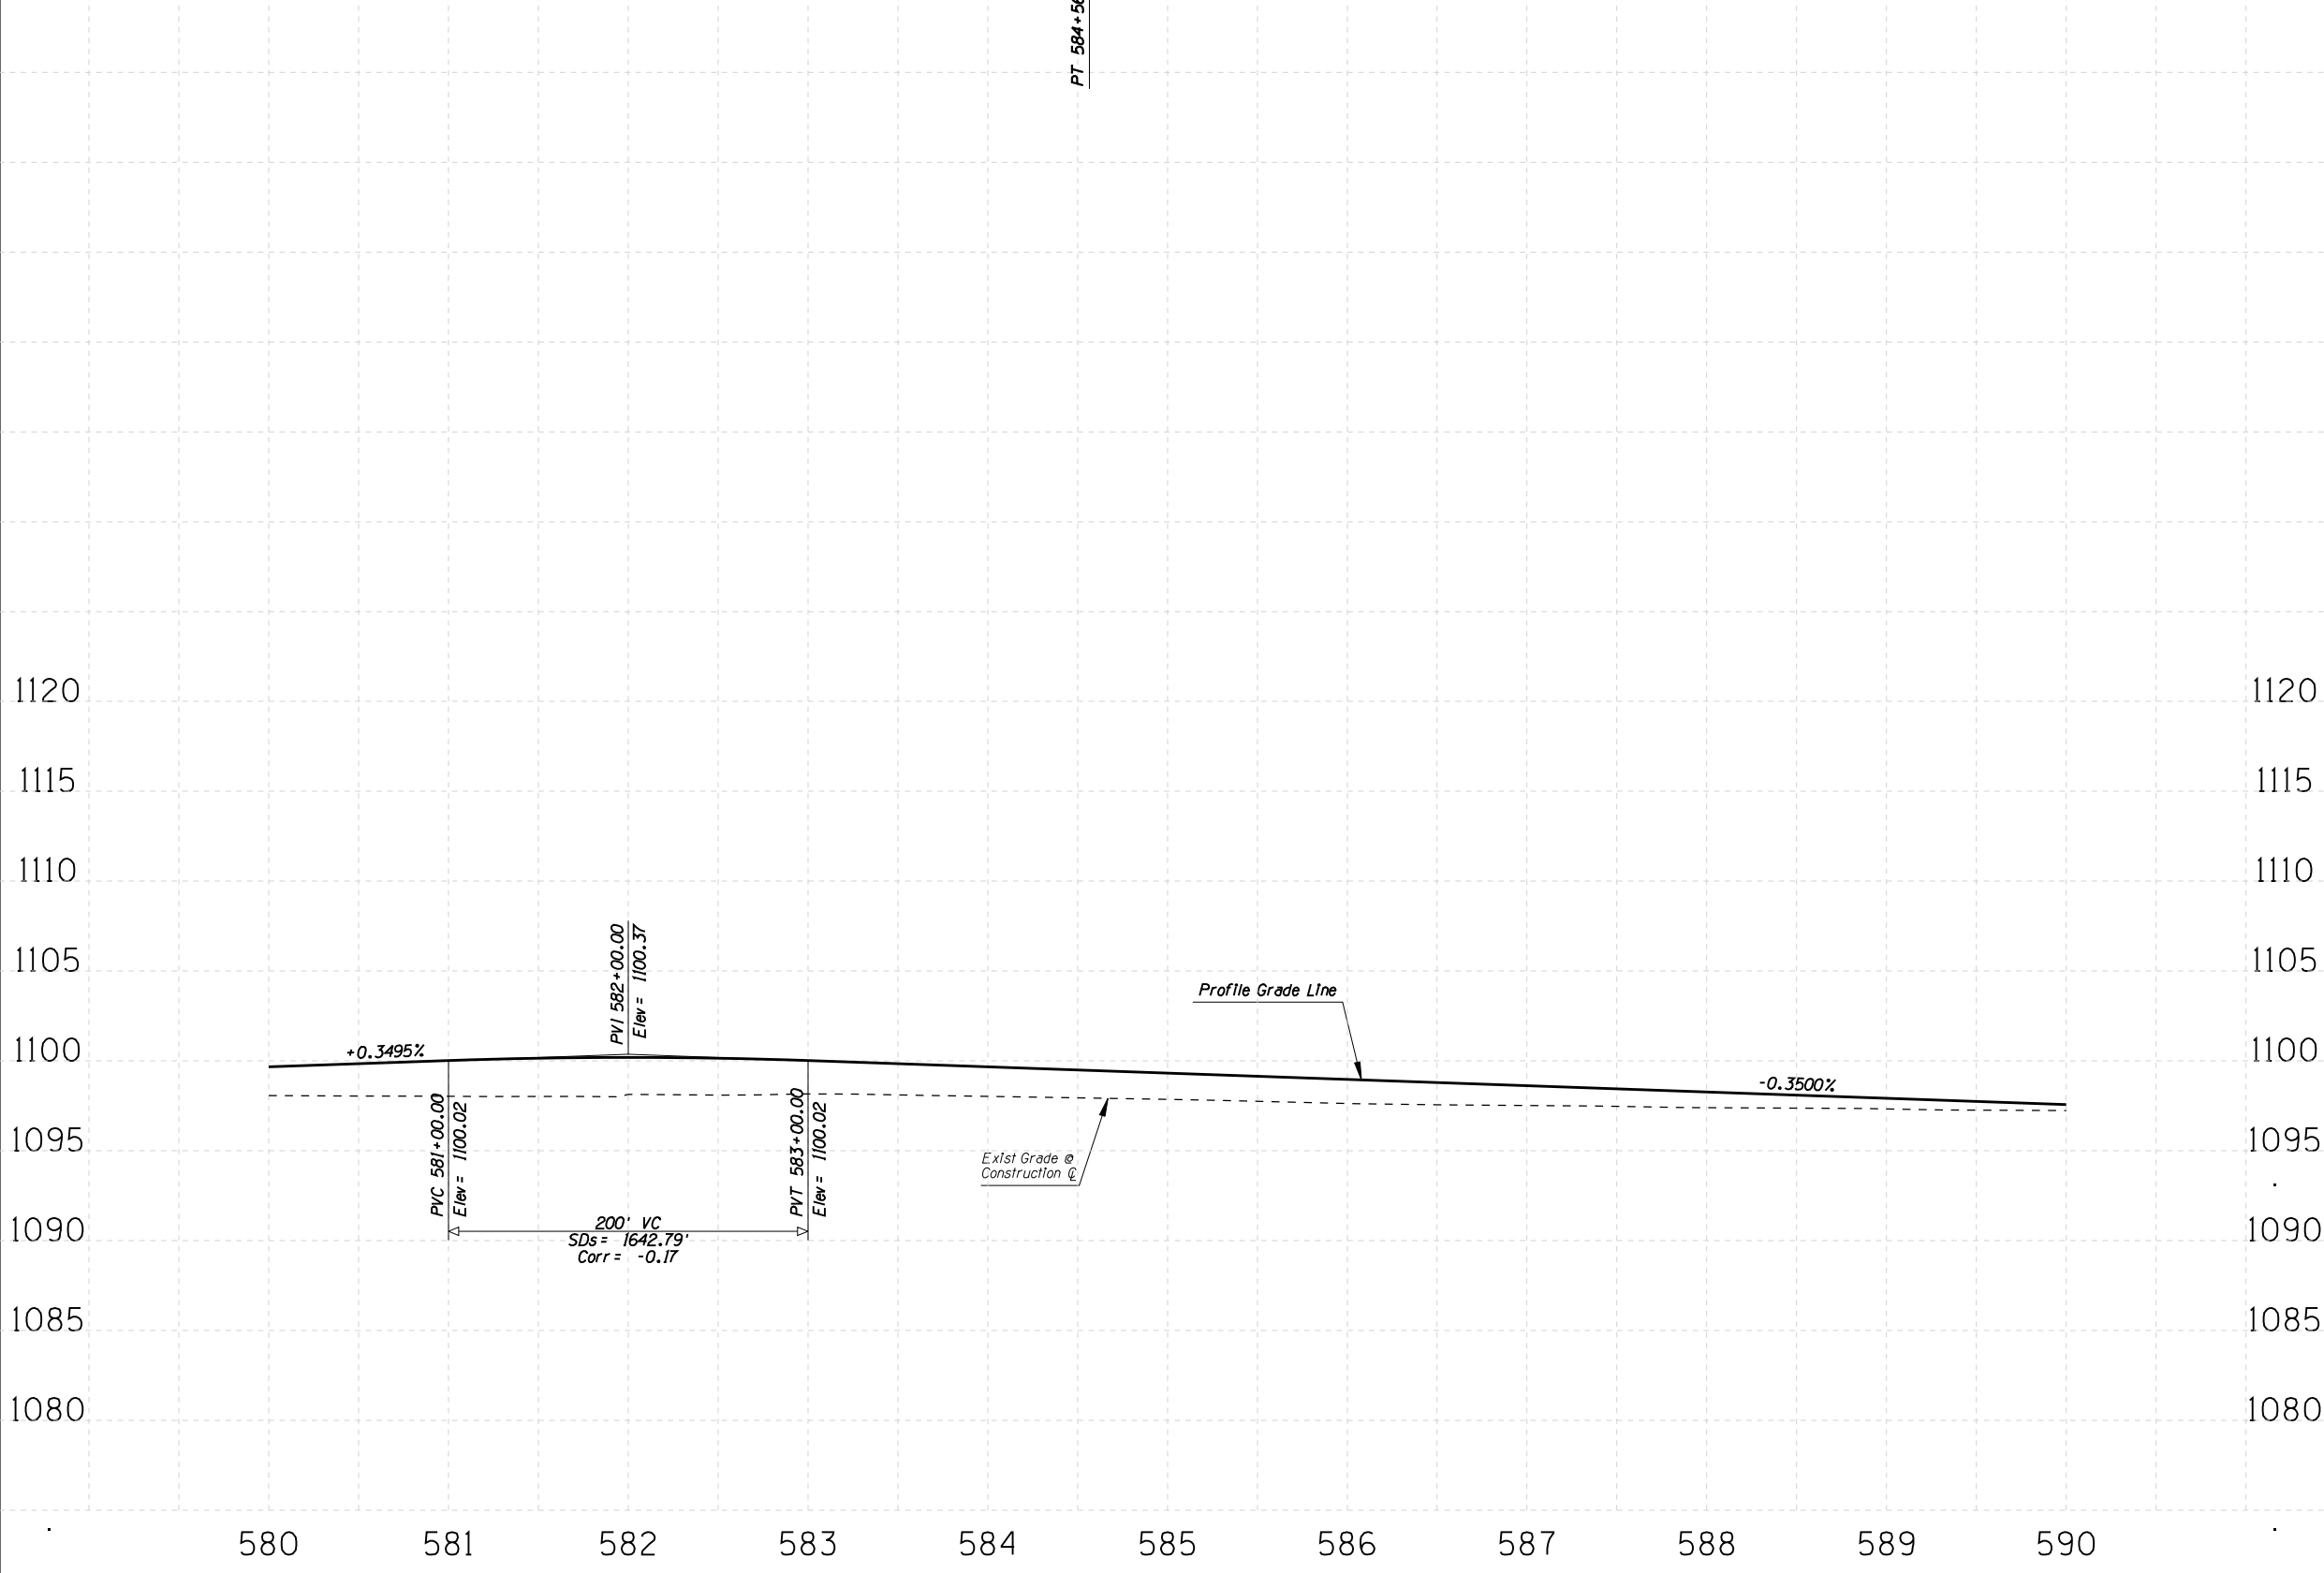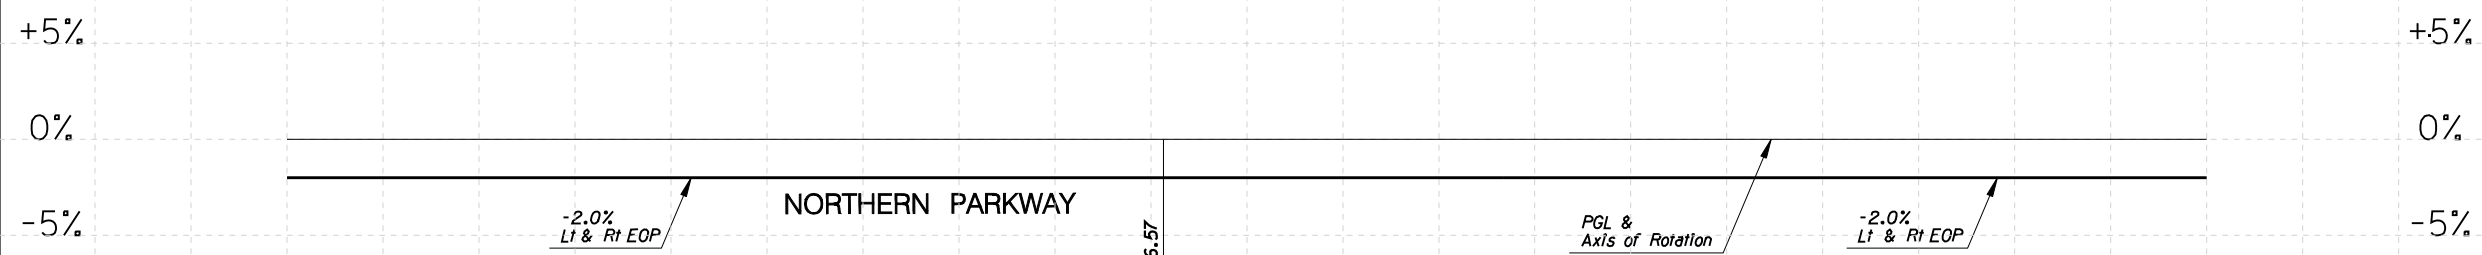

CONSTRUCTION

NO.	REVISION	BY	DATE

MARICOPA COUNTY
DEPARTMENT OF TRANSPORTATION
ENGINEERING DIVISION

NORTHERN PARKWAY
LOOP 303 to GRAND AVENUE
PROJECT NO. T195

DESIGNED	R HOOKEY	1/08
DRAWN	R HOOKEY	1/08
CHECKED	R MILES	1/08

URS

PRELIMINARY NOT FOR CONSTRUCTION

PROFILE SHEET
STA 580+00 TO STA 590+00

SHEET P102

1/25/2008 \$TIME\$ p:\city_of_glen\cadd\p\on_sheets\j\l\mate\1108pr52.dgn