



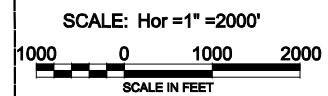

SEE FIGURE 5-2

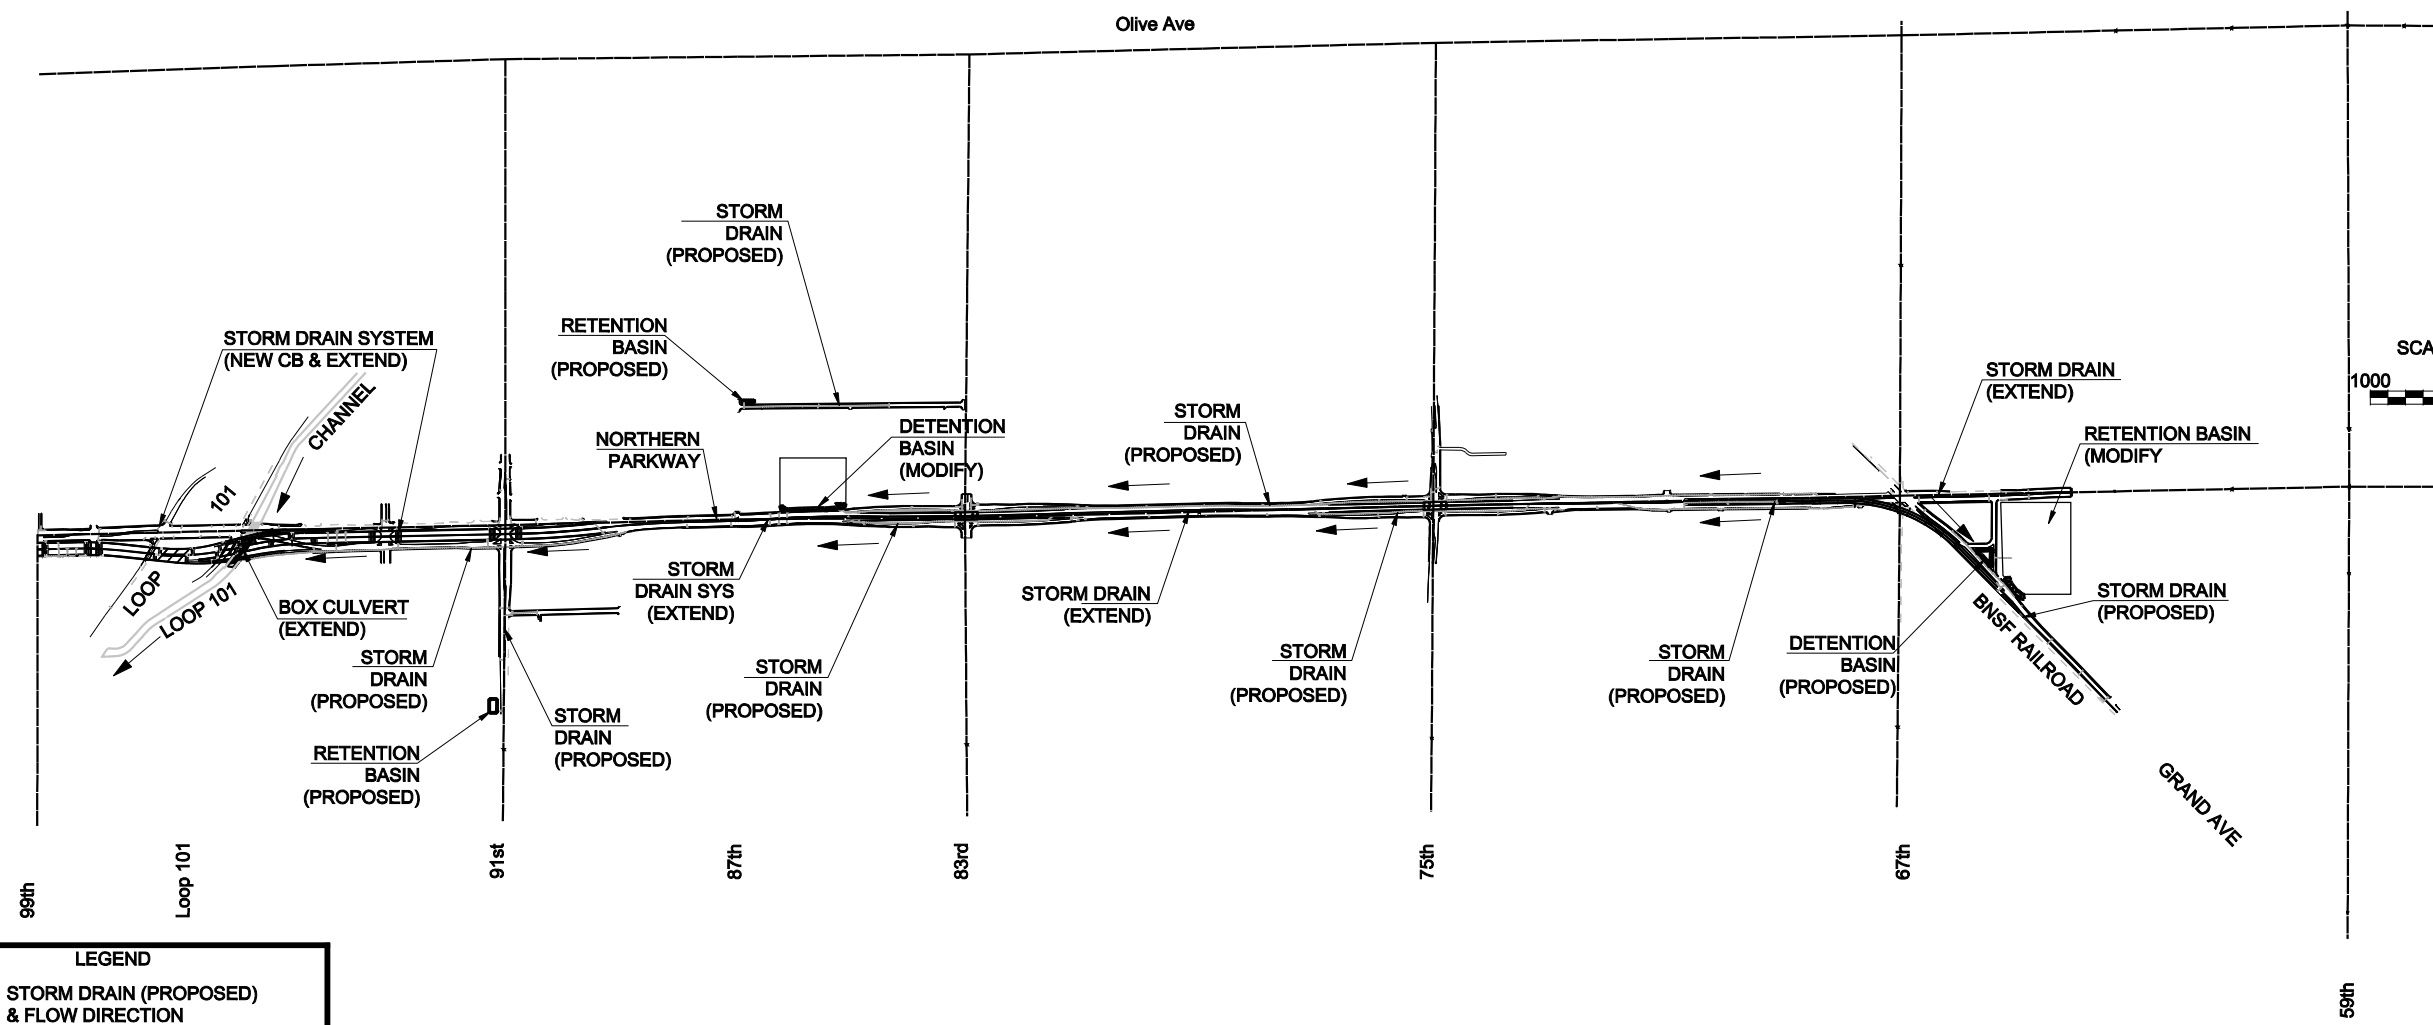

LEGEND

- STORM DRAIN (PROPOSED) & FLOW DIRECTION
- CHANNEL & (PROPOSED) FLOW DIRECTION
- RETENTION / DETENTION BASIN

NOTES:
 1) ALL ITEMS SHOWN ARE EXISTING UNLESS STATED OTHERWISE.

FIGURE 5-3
 PROPOSED NORTHERN PARKWAY DRAINAGE IMPROVEMENTS - EAST

P:\City_of_Glendale\NorthernDCR30\DCR\Final\Figures\Fig5-3_Drain_Overvw_SH3.dgn
 P:\City_of_Glendale\NorthernDCR30\DCR\Draw\Figures\200801\Fig5-3_ProposedNPDRAINAGEImprovements_11x17L.pdf 01-21-08 RJW