








F.H.W.A. REGION	STATE	PROJ. NO.	NO.	TOTAL	AS BUILT
2	ARIZ				


CONSULTING ENGINEER	
URS	
1122 N. 198th Street Suite 100 Phoenix, Arizona 85021 800.251.1100	

PRELIMINARY  
NOT FOR  
CONSTRUCTION  
DESIGN  
CONCEPT  
REPORT

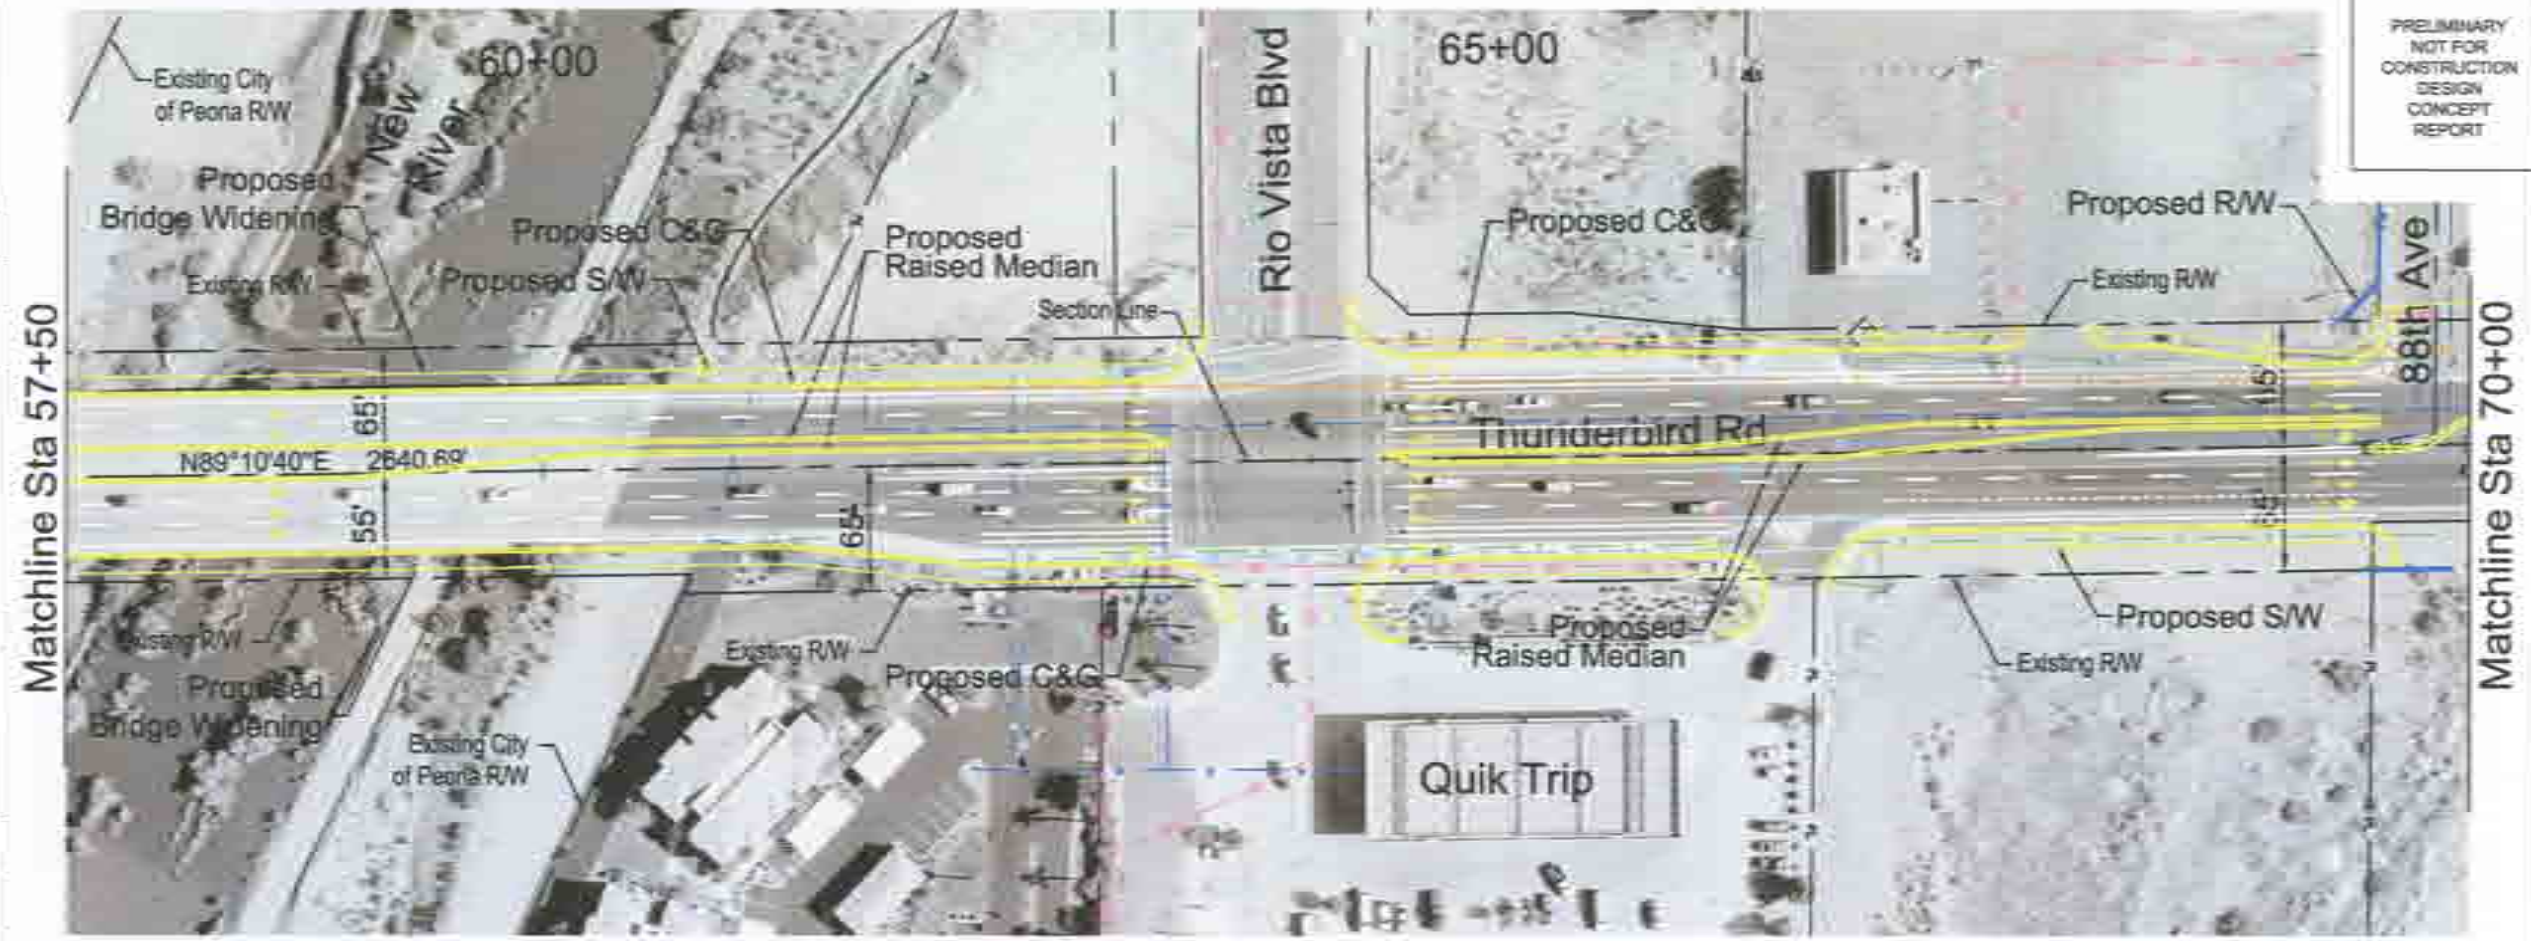

**NOTE:**

No geometric changes were made to Alternative 2 from the preliminary DCR submittal since Alternative 1 is the recommended alternative.

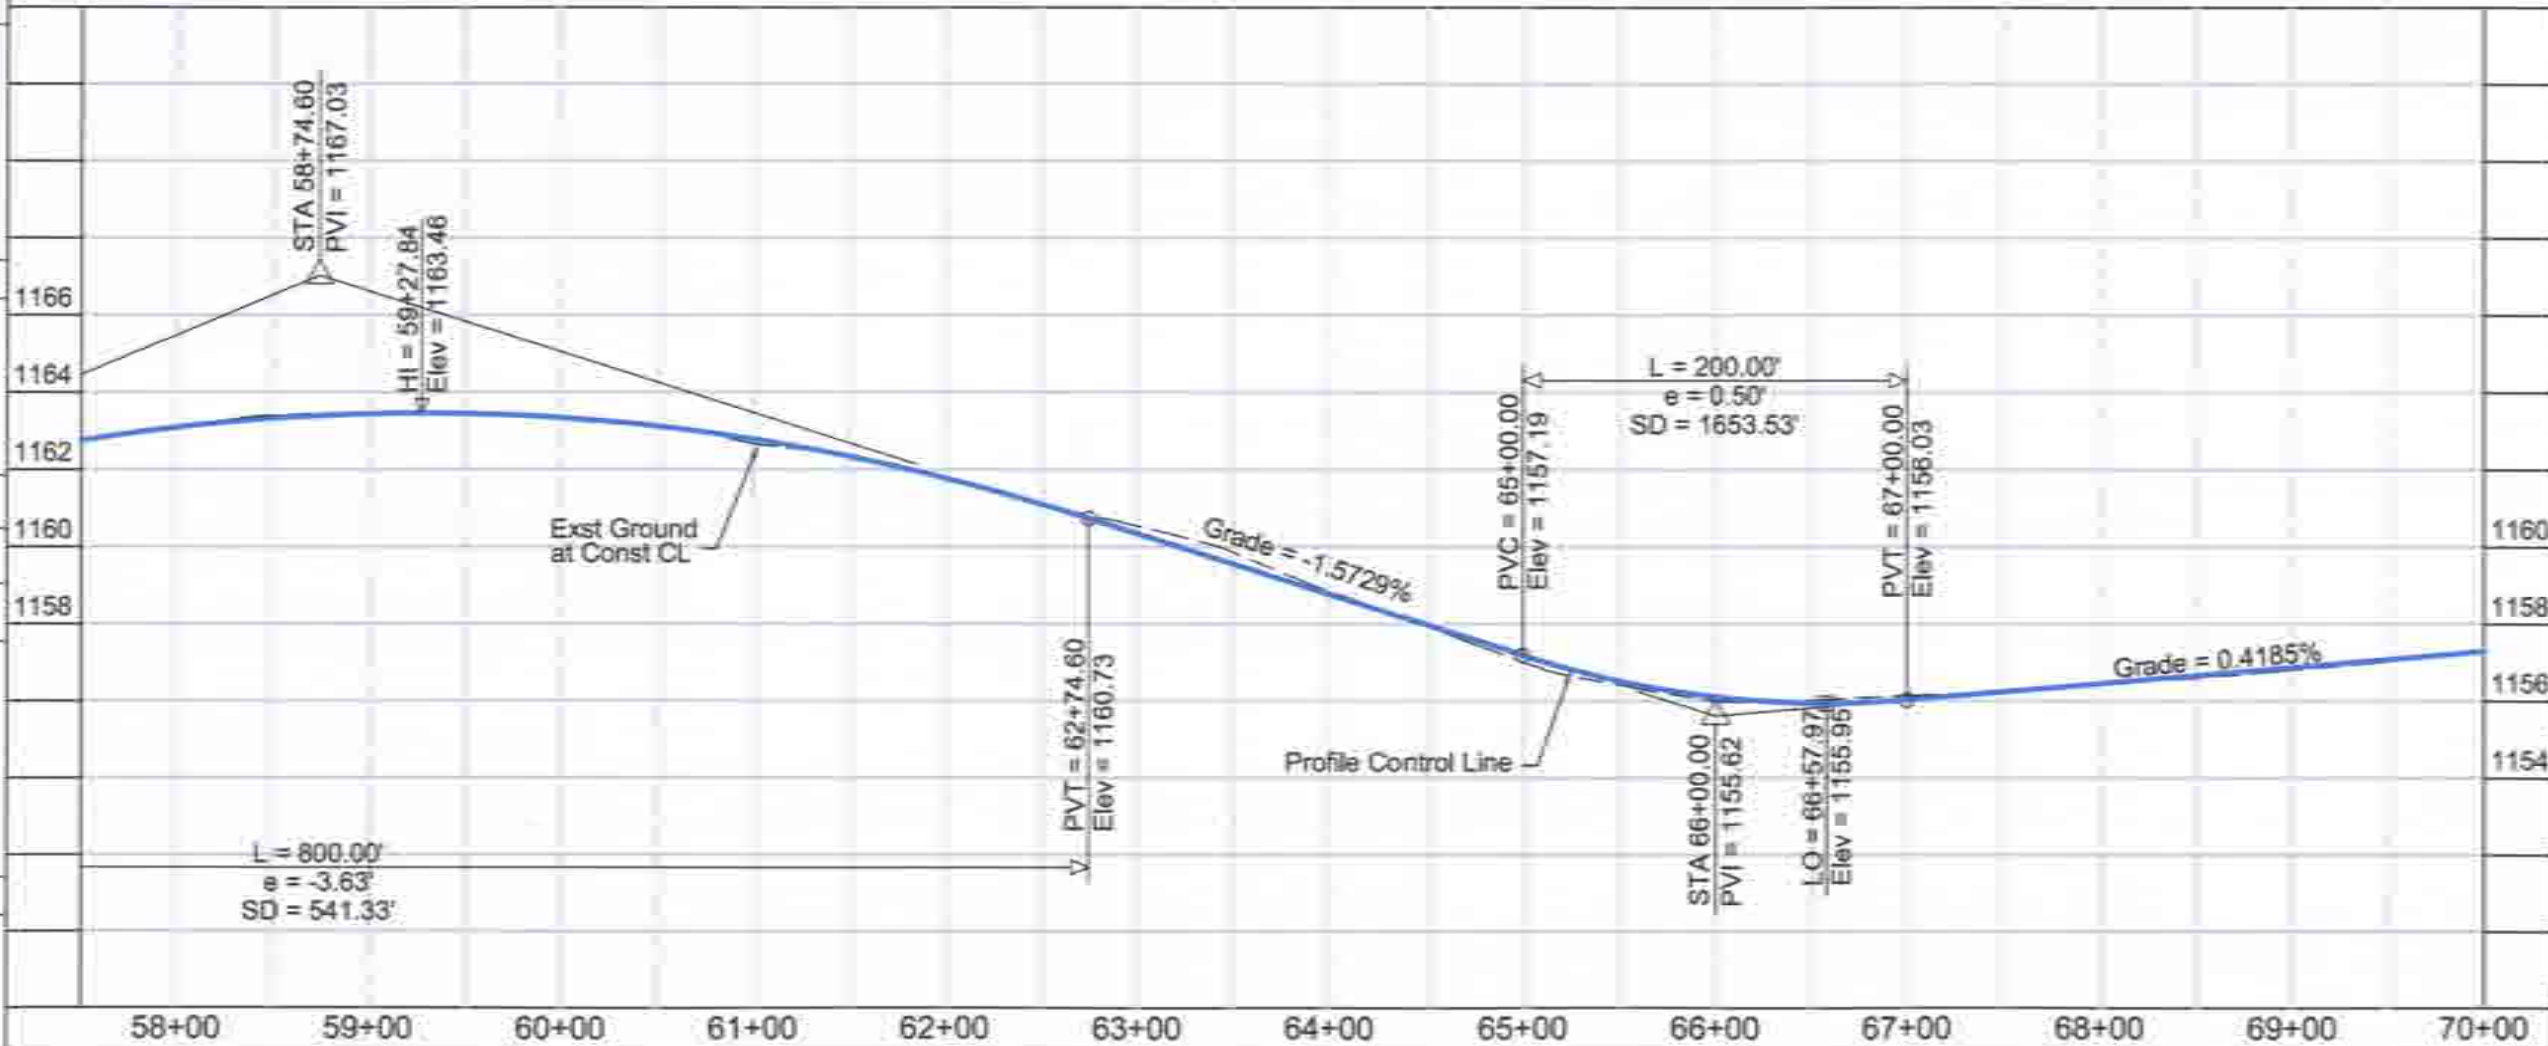

**ALTERNATIVE 2**

PLAN and PROFILE

CITY OF PEORIA

THUNDERBIRD ROAD WIDENING  
LOOP 101 TO 94TH DR

PROJECT No. P-0505		DWG NO.	TOTAL NO.
		C2.4	C2.6
NO.	BY	DATE	REVISION
SCALE: 1" = 100' HORIZONTAL		SHEET NO.	TOTAL SHEETS
		X	X
			AS BUILT
			X

NO.	DESCRIPTION	REV BY	CHK BY	DATE

