


PEORIA FIRE-MEDICAL FIRE LANE STRIPING, STENCILING

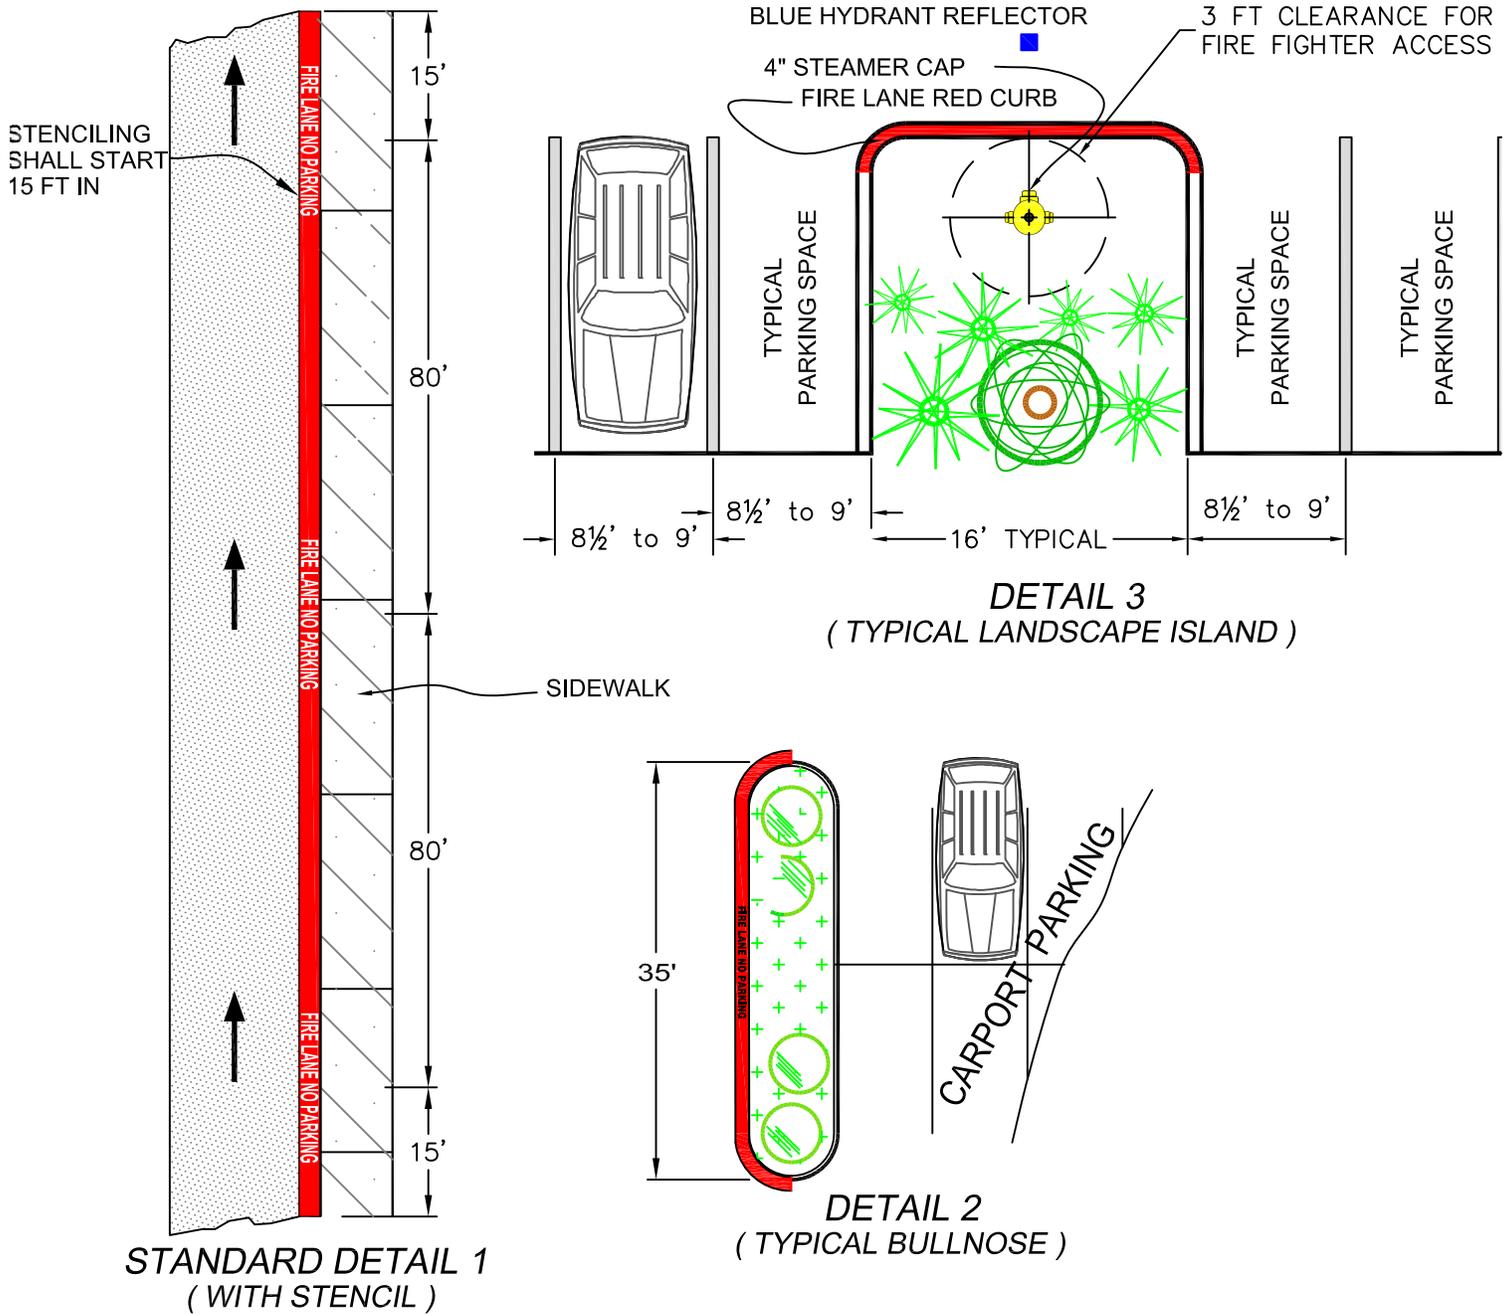

NOTES:

1. STENCILS SHALL BE IN WHITE LETTERING (4" HT. ½" STROKE) APPLIED TO THE VERTICAL FACE, ON RED PAINTED CURB.
2. STENCIL SHALL READ "FIRE LANE NO PARKING".
3. STENCILS SHALL START 15 FEET FROM THE END AND BE APPLIED EVERY 80 FEET ON CENTER.