





# MARICOPA COUNTY DEPARTMENT OF TRANSPORTATION

PLANS FOR THE CONSTRUCTION OF  
NORTHERN PARKWAY – LOOP 303 TO GRAND AVENUE

PROJECT NO. T195 – ALTERNATIVE 2

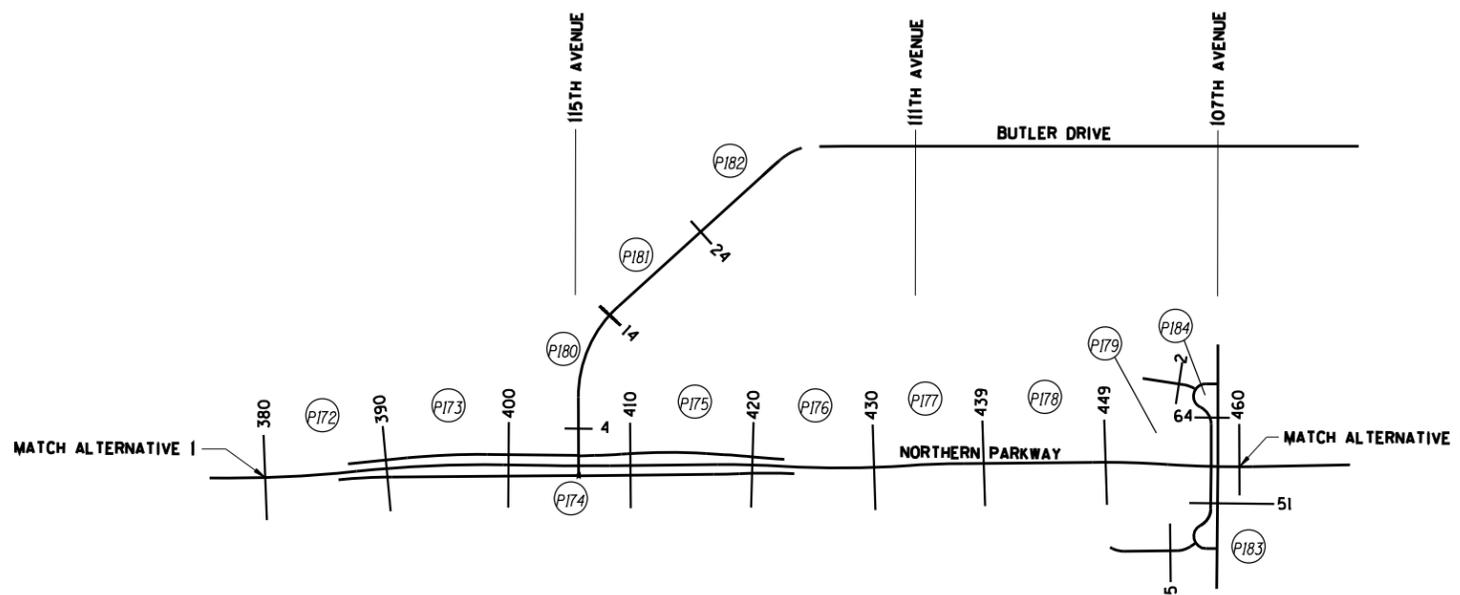

PROJECT NO. T195

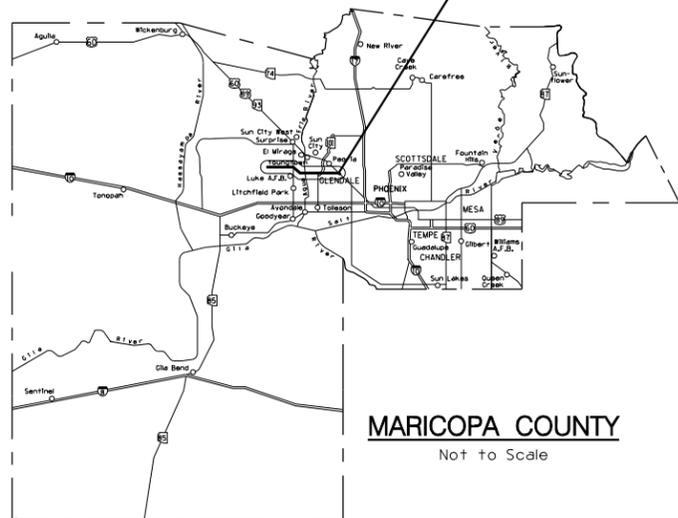

LEGEND  
PXXX Plan Sheet

IN COOPERATION WITH: CITY OF EL MIRAGE CITY OF PEORIA CITY OF GLENDALE	
MARICOPA COUNTY DEPARTMENT OF TRANSPORTATION	
ISSUED FOR PUBLIC BIDDING BY:	
PROJECT MANAGER	DATE
COUNTY BOARD OF SUPERVISORS	
ANDREW W. KUNASEK - CHAIRMAN	
DISTRICT 1	R. FULTON BROCK
DISTRICT 2	DON STAPLEY
DISTRICT 3	ANDREW W. KUNASEK
DISTRICT 4	JANICE K. BREWER
DISTRICT 5	MARY ROSE WILCOX



1/25/2008 10:15:44 AM p:\city\_of\_glen\of\_glen\cr30\CADD\p\on\_sheets\j\j\imote\T1108fs\_OPT2.dgn