




Pinnacle Peak Road and Channel - 99th Ave to the Agua Fria River

COLOR PALETTE AND TYPICAL STRUCTURES


TYPICAL STRUCTURES




EQUESTRIAN STEP OVER
SCALE: NTS

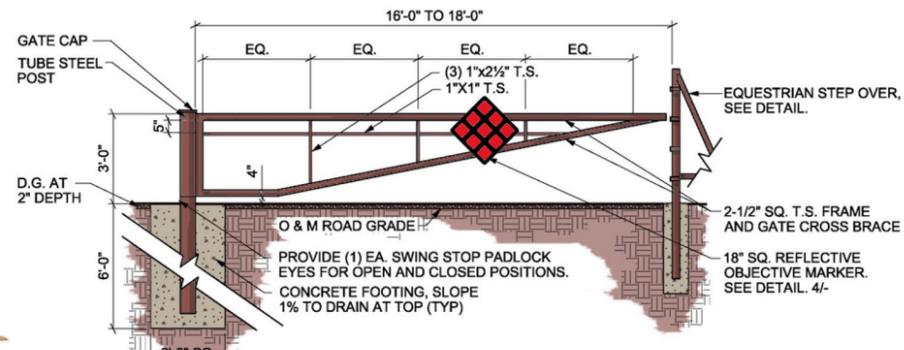

VEHICULAR ACCESS GATE
SCALE: NTS

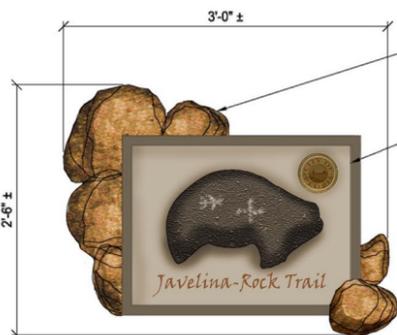


TRAIL MARKER DETAIL
SCALE: NTS

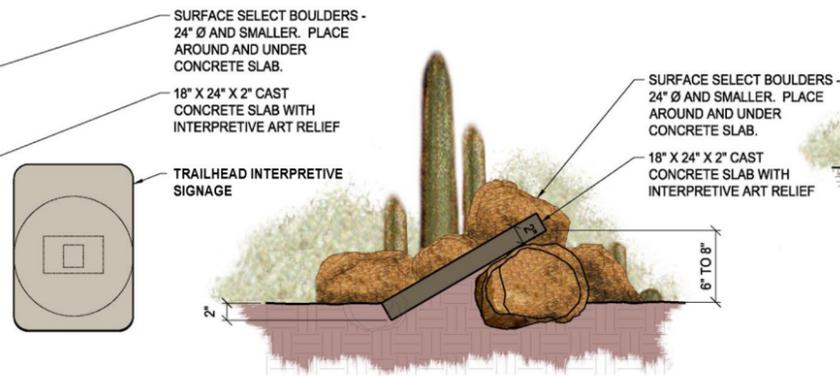


TRAILHEAD INTERPRETIVE SIGNAGE
SCALE: NTS


PROPOSED COLOR PALLETTE

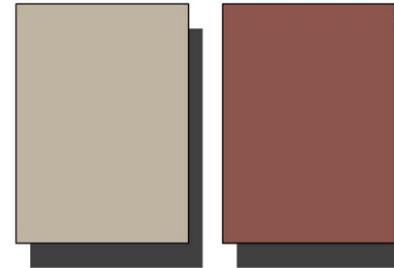

HEADWALL

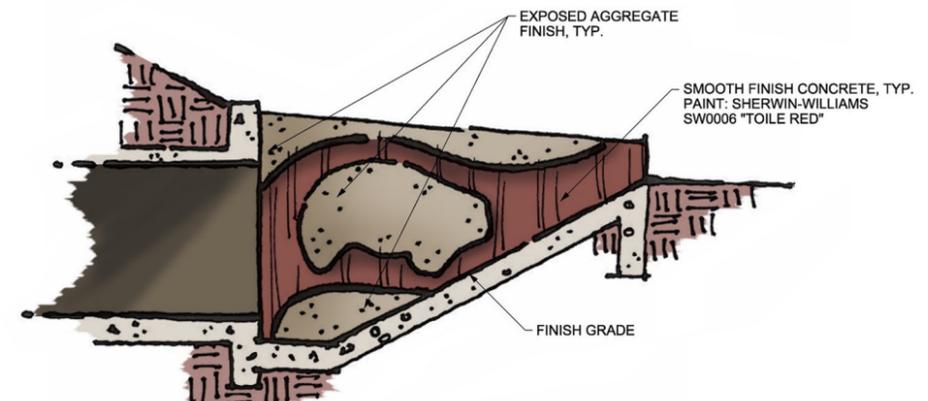


DROP INLET STRUCTURE #6
SCALE: NTS

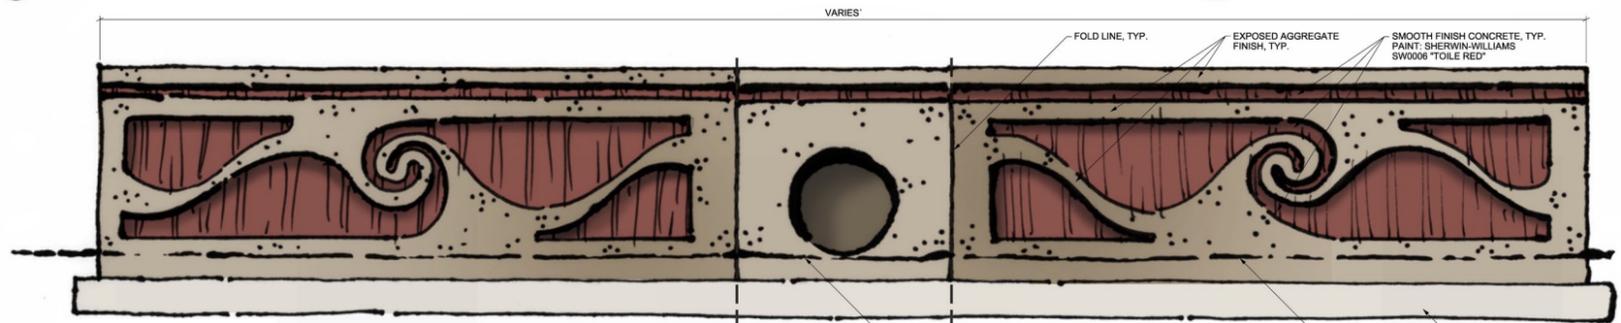

MAG 501-1 OUTLET ELEVATION WITH TYPICAL AESTHETIC TREATMENT
SCALE: NTS



ADOT B04.10 BOX CULVERT ELEVATION WITH TYPICAL AESTHETIC TREATMENT
SCALE: NTS

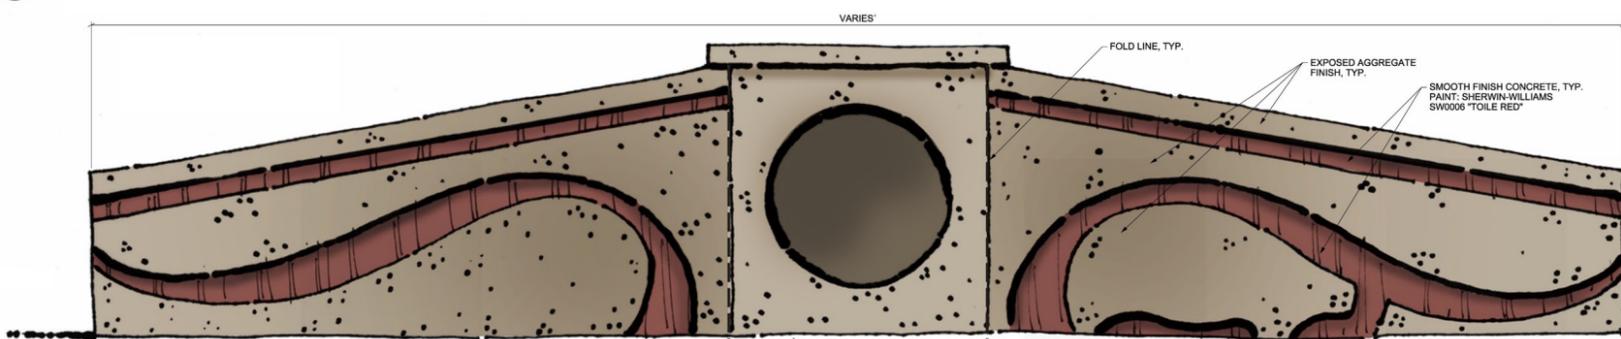

MAG 501-3 OUTLET ELEVATION WITH TYPICAL AESTHETIC TREATMENT
SCALE: NTS



ADOT B04.30 BOX CULVERT ELEVATION WITH TYPICAL AESTHETIC TREATMENT
SCALE: NTS