

SPEED
LIMIT
25

NOTE:
ALL CHANNELIZATION DEVICES
TO BE PLACED AT 40' SPACING

SEGMENT #2 PUMPING


REVISION

A

6-8-09

KEY

- X = EXISTING
- = NEW

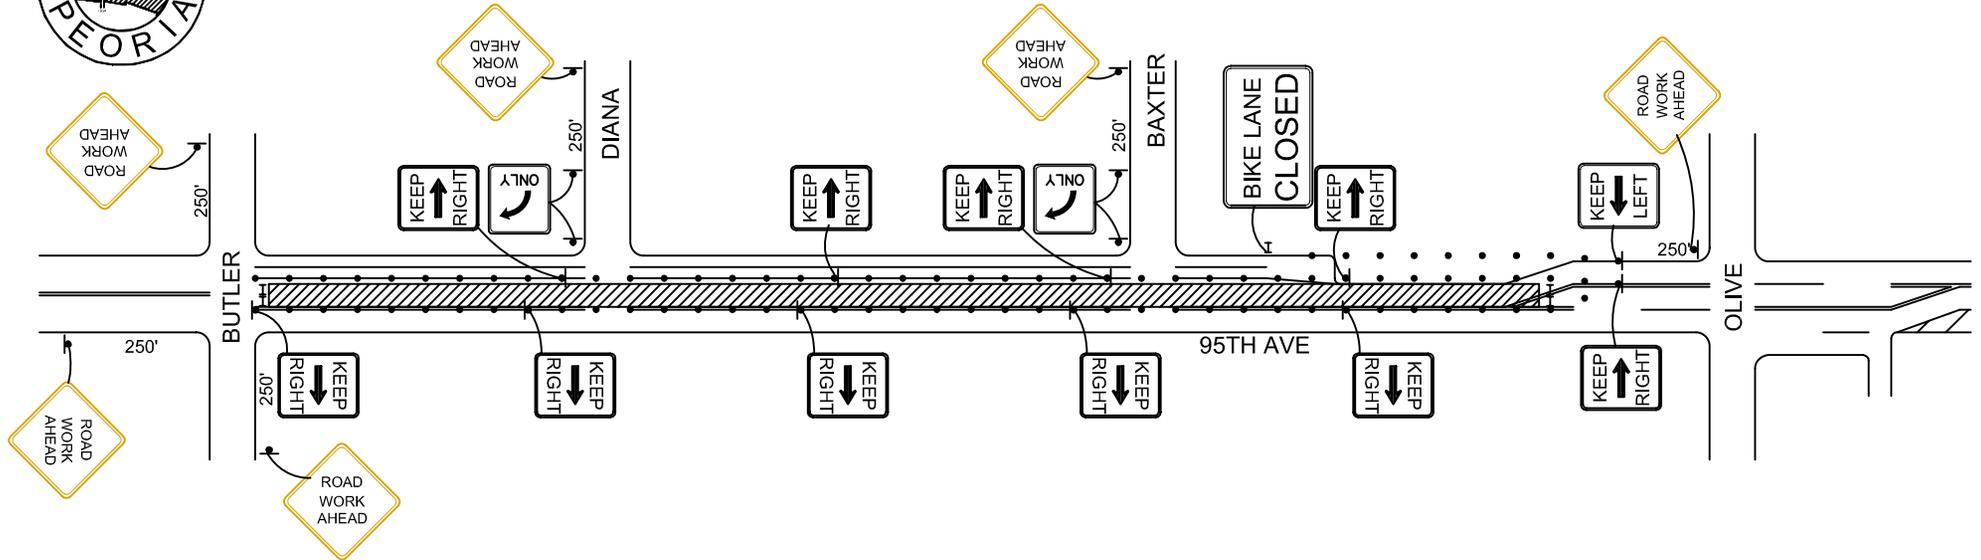

CERTIFIED MEMBER



REVIEWED BY : _____ DATE : _____

HT HIGHWAY TECHNOLOGIES 1-888-4-HWYTEC
BARRICADES - RENTALS - PAVEMENT MARKING - SIGNING - GUARDRAIL
SERVING ARIZONA SINCE 1962

OPS. MANAGER
MARTIN ACOSTA
(480) 477-5860
DWG NAME: PIE-95AV-OLI-7
DATE: 6-8-09
DRAWN BY:
MATTHEW DON GROTTIS

EQUIPMENT	
● Sign Symbol	X "A" Lights
● Cones	X "B" Lights
X Vertical Panels	X "C" Lights
I TYPE I'S	High Level
II TYPE II'S	Arrow Panel
III TYPE III'S	

PRE-WARNING SIGNS	
X 36" X 36"	
48" X 48"	
Stand. Ints.	
Diamond Grade	

START DATE:	7-6-09
TIME:	24 HOURS
DURATION:	7-24-09
ALL EQUIPMENT WILL BE BAGGED & FLAGGED	
DRAWING NOT TO SCALE	

T.C.P NAME :	PIE-95AV-OLI-7
CONTRACTOR	PIERSON
AGENCY	PEORIA
LOCATION	95TH AVE & OLIVE