


# City of Peoria Construction Sign Specifications

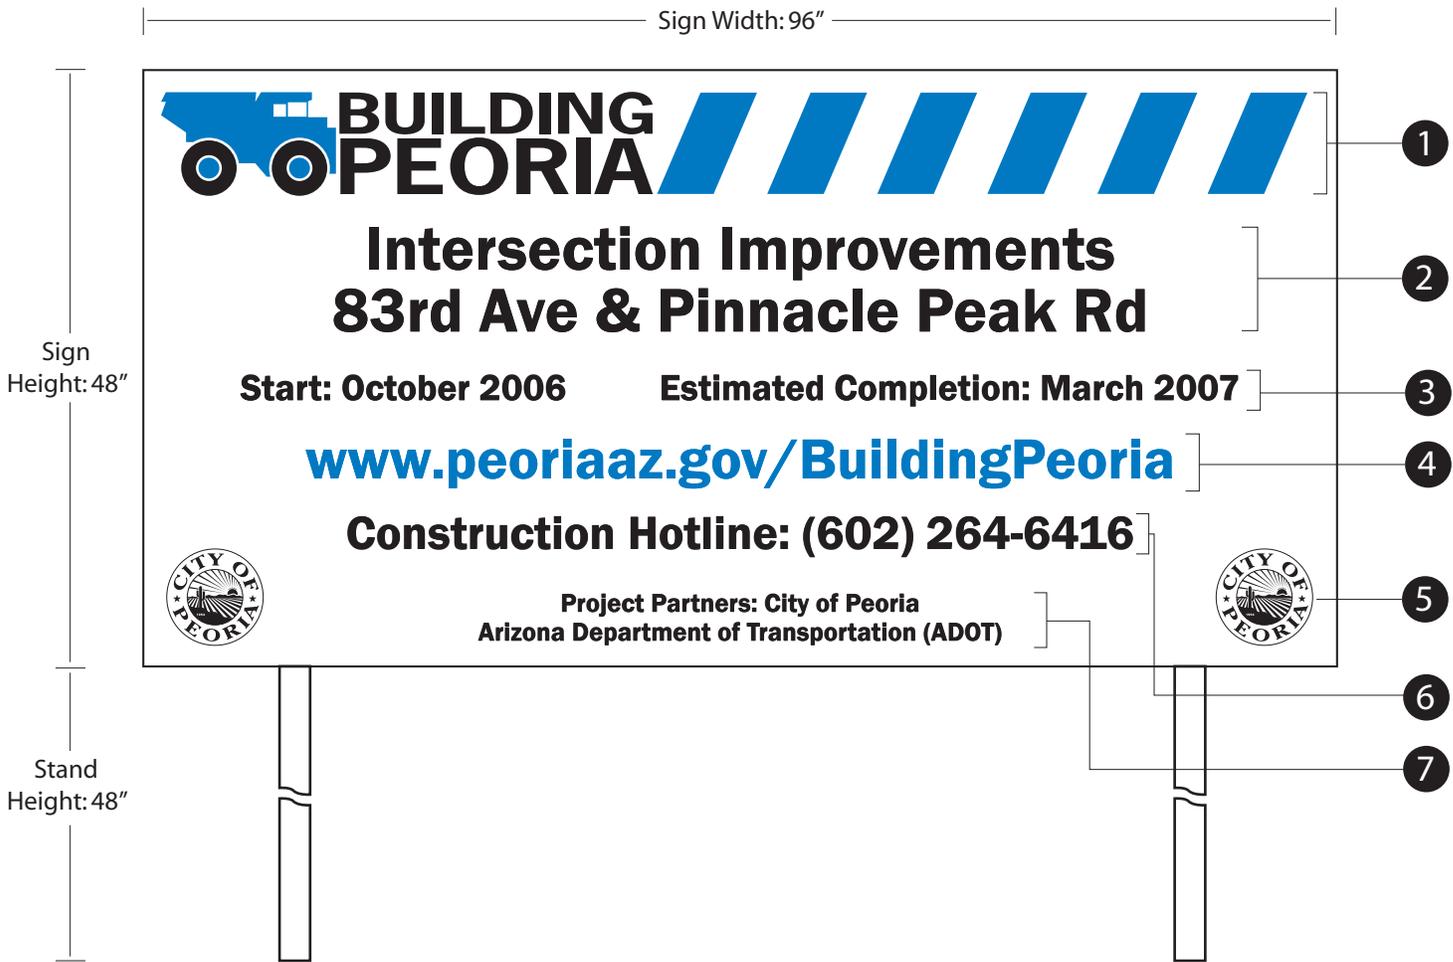

## Specification Overview:

Each sign shall be 4-foot by 8-foot in size and shall be mounted four-feet above the ground level and anchored three-feet into the ground with concrete backfill around the posts. Each sign shall be 3/4" plywood, painted white. Sign posts shall be painted white.

Sign colors shall be black or blue letters on white background, per FHWA standards. Typeface for lettering shall be Franklin Gothic Demi; spacing shall conform to FHWA standards.

Signs shall be furnished and installed by the Contractor, and shall be in place prior to start of work. Signs shall be placed so to be visible to motorists and shall be kept clean at all times.

Measurement and payment for project signs shall be per each sign as included in the Bid Item "Furnish & Install Project Sign" which shall include all labor and materials required to furnish, install, maintain, and remove each project sign.

## Specification Details:

- 1 "Building Peoria" graphic supplied by City of Peoria (filename: BuildingPeoriaMasthead.xxx). Colors: PMS300 (R:0;G:120;B:193) and black. Graphic Height: 8.25"; Graphic Width: 92.5"
- 2 Project title. Typeface: Franklin Gothic Demi. Capital letter height: 3.5" Color: black
- 3 Project Schedule. Typeface: Franklin Gothic Demi. Capital letter height: 2" Color: black
- 4 Web site. Typeface = Franklin Gothic Demi. Capital letter height = 3" Color = PMS300 (R:0;G:120;B:193)
- 5 City seal (black). Size = 8" Partner agency logo (e.g., ADOT) may appear in lower left corner in place of the second City of Peoria seal if appropriate, size not greater than 8"
- 6 Construction Hotline. Typeface = Franklin Gothic Demi. Capital letter height = 2" Color = black. If Spanish language hotline is posted, capital letter height = 1.25"
- 7 Project Partners. Typeface = Franklin Gothic Demi. Capital letter height = 1.5" Color = black