


F.W.H.A. REGION	STATE	PROJECT NO.	SHEET NO.	TOTAL SHEETS	RECORD DRAWING
9	AZ.	T195	XX	XX	XXXX

REMOVAL /RELOCATE

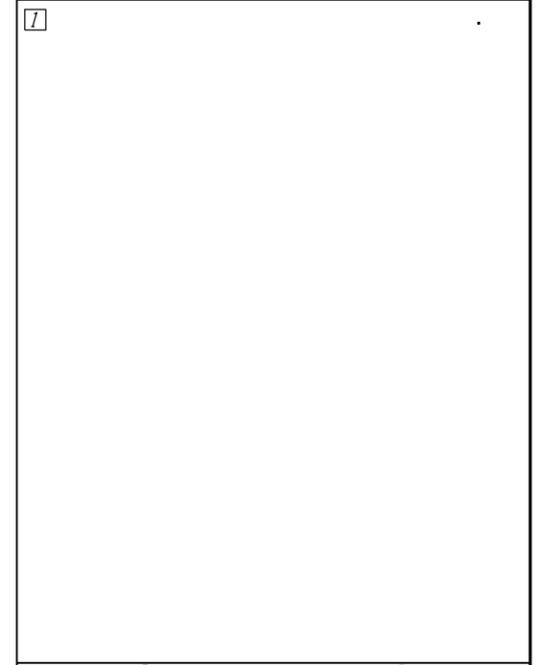

CONSTRUCTION

- ①
- ②
- ③ New Curb & Gutter
- ④
- ⑤
- ⑥
- ⑦
- ⑧
- ⑨
- ⑩ New Retaining Wall

NO.	REVISION	BY	DATE

**MARICOPA COUNTY**  
**DEPARTMENT OF TRANSPORTATION**  
**ENGINEERING DIVISION**


**NORTHERN PARKWAY**  
**LOOP 303 to GRAND AVENUE**  
**PROJECT NO. T195**

PRELIMINARY NOT FOR CONSTRUCTION	DESIGNED	P T BACA/R HOOKEY	1/08
	DRAWN	L WAGNER	1/08
	CHECKED	R MILES	1/08



SOUTHERN ALIGNMENT PAVING PLAN SHT  
 STA XXX+XX TO STA XXX+XX SHEET  
 P217

TRACS NO. 0000 MA MMA 55593 01C

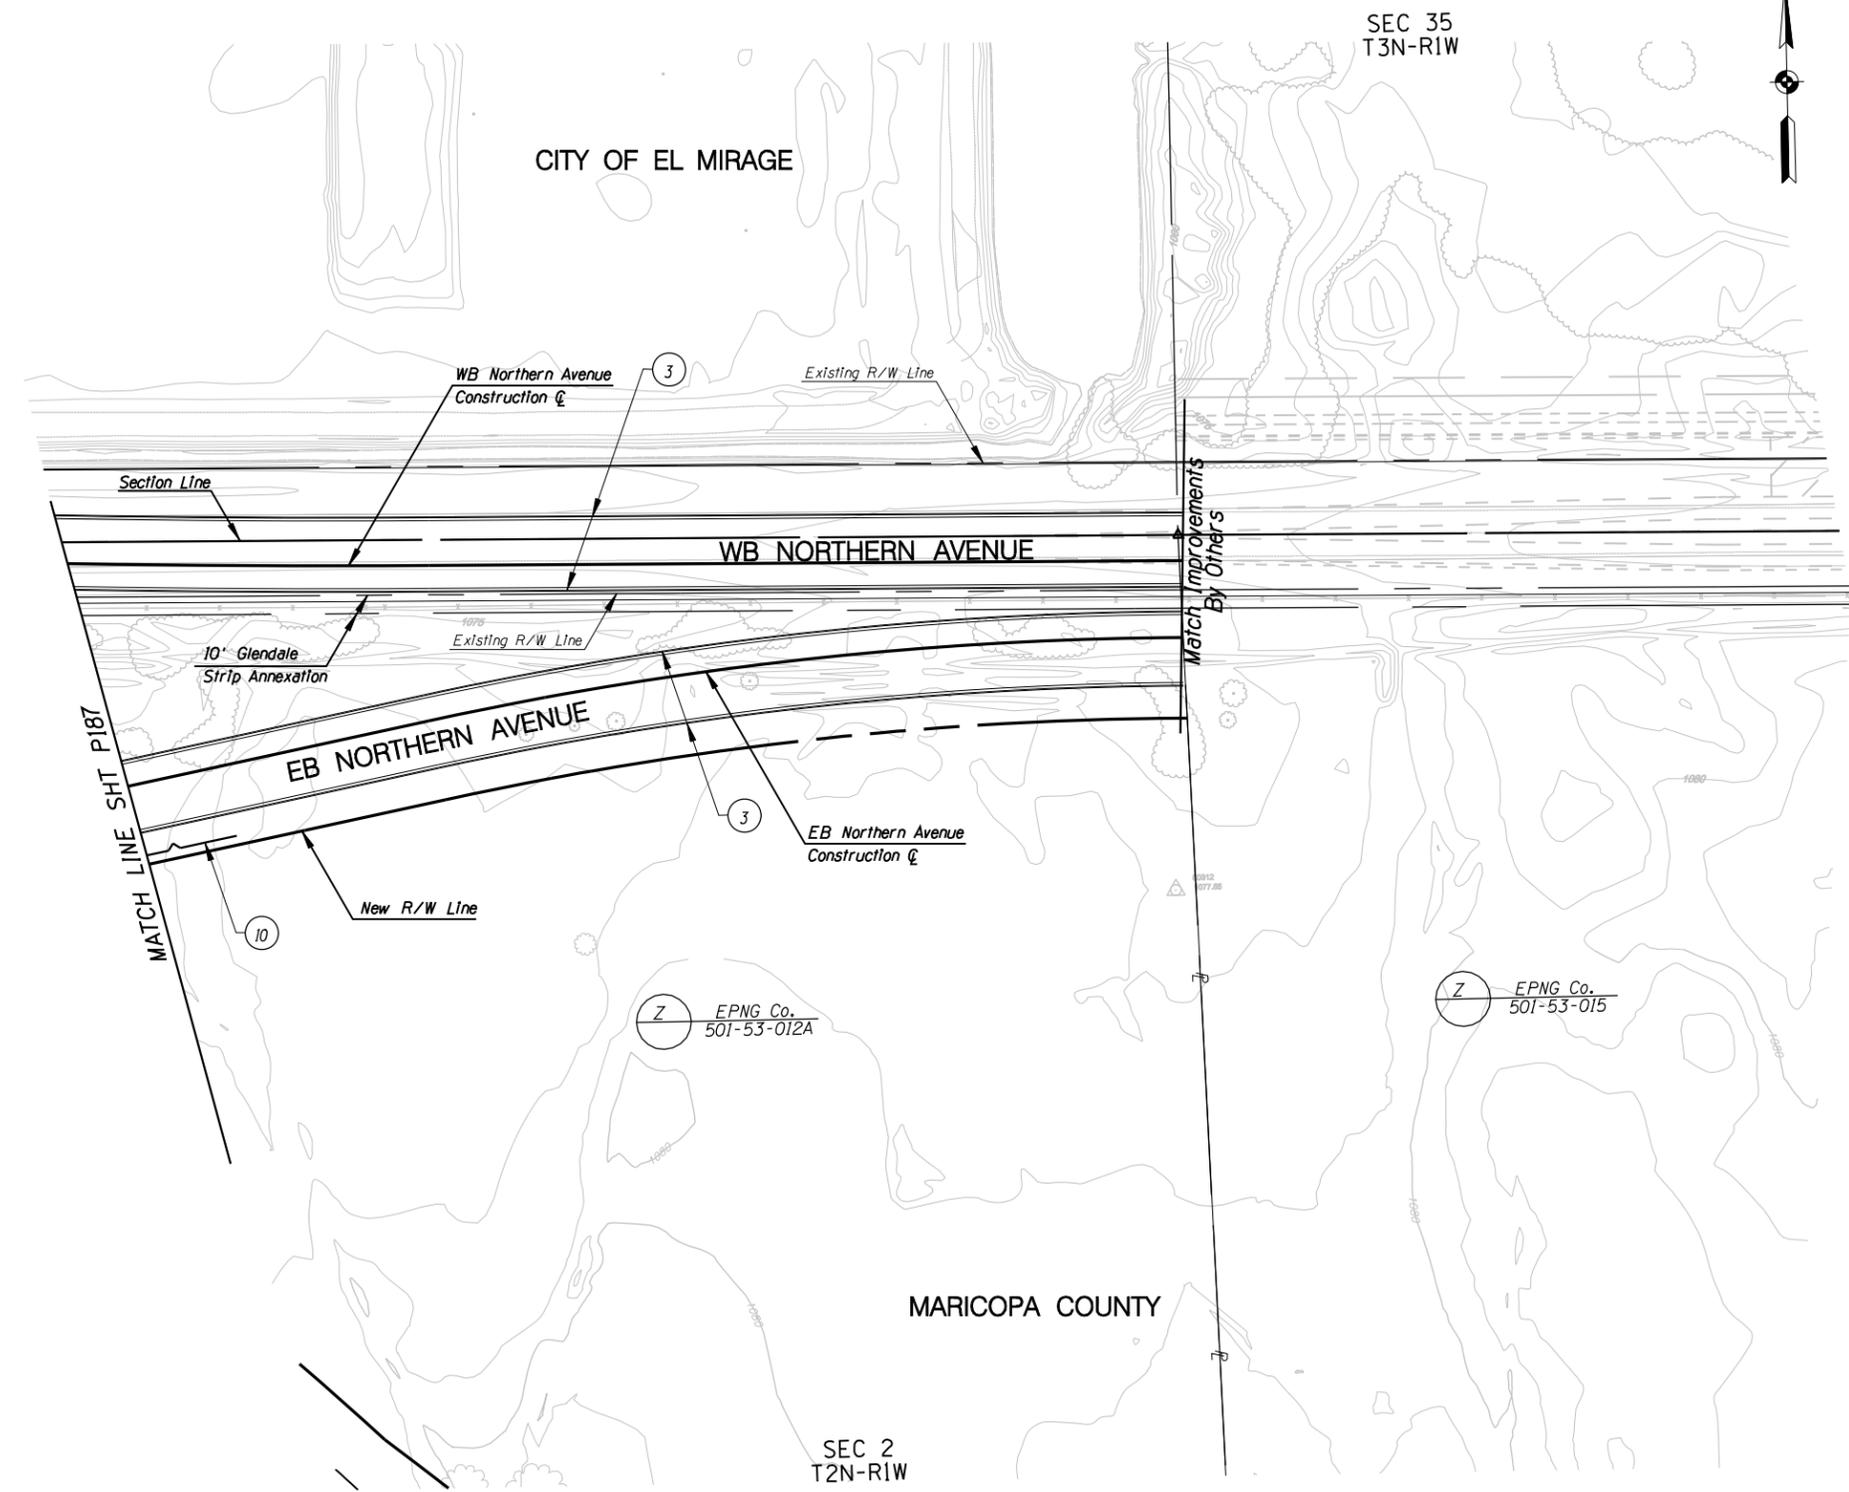

1/30/2008 \$TIME\$  
 P:\City\_of\_Glendale\en\NorthernDCR30\cadd\Plan\_Sheets\Ultimate\south\1108south\_p133.dgn



1/30/2008 \$TIME\$  
 P:\City\_of\_Glendale\NorthernDCR30\cadd\plan\_sheets\util\mate\south\_align\T1108south\_p135.dgn



F.W.H.A. REGION	STATE	PROJECT NO.	SHEET NO.	TOTAL SHEETS	RECORD DRAWING
9	AZ.	T195	XX	XX	XXXX

REMOVAL /RELOCATE

7

CONSTRUCTION

- 1
- 2
- 3 New Curb & Gutter

NO.	REVISION	BY	DATE

**MARICOPA COUNTY**  
 DEPARTMENT OF TRANSPORTATION  
 ENGINEERING DIVISION

NORTHERN PARKWAY  
 LOOP 303 to GRAND AVENUE  
 PROJECT NO. T195

PRELIMINARY NOT FOR CONSTRUCTION	DESIGNED	P T BACA/R HOOKEY	1/08
	DRAWN	L WAGNER	1/08
	CHECKED	R MILES	1/08



SOUTHERN ALIGNMENT PAVING PLAN SHT  
 STA XXX+XX TO STA XXX+XX

